
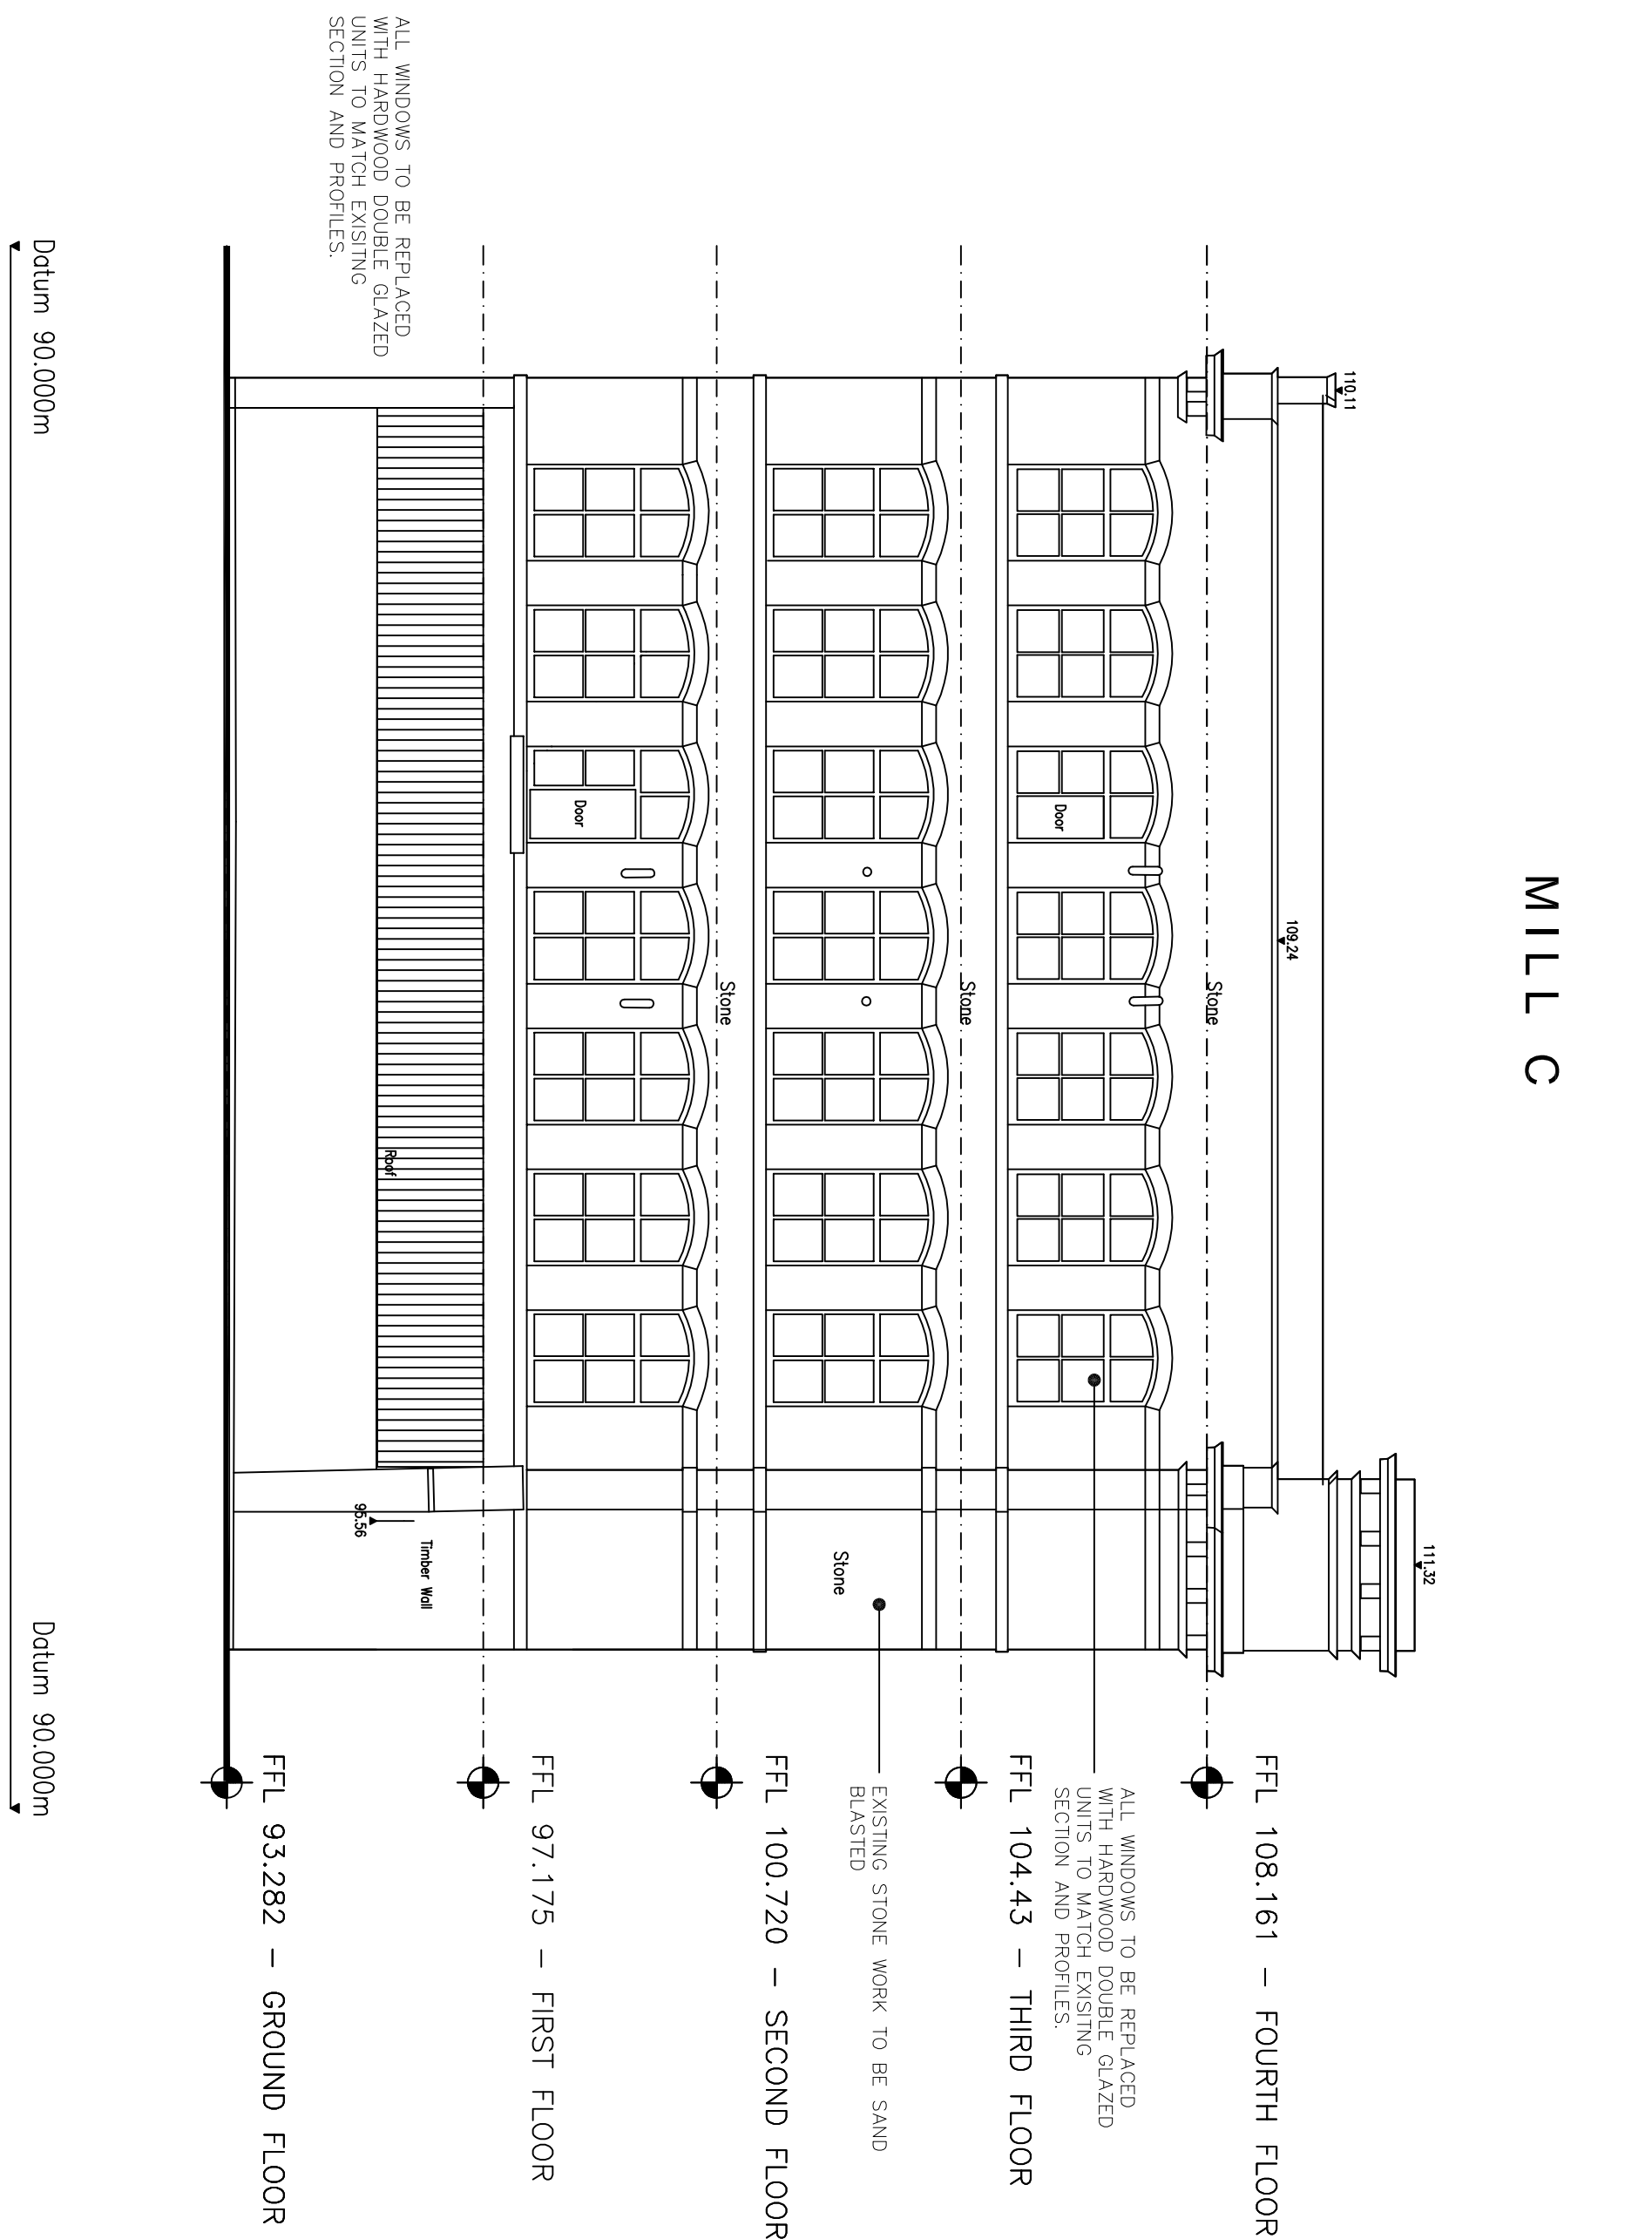
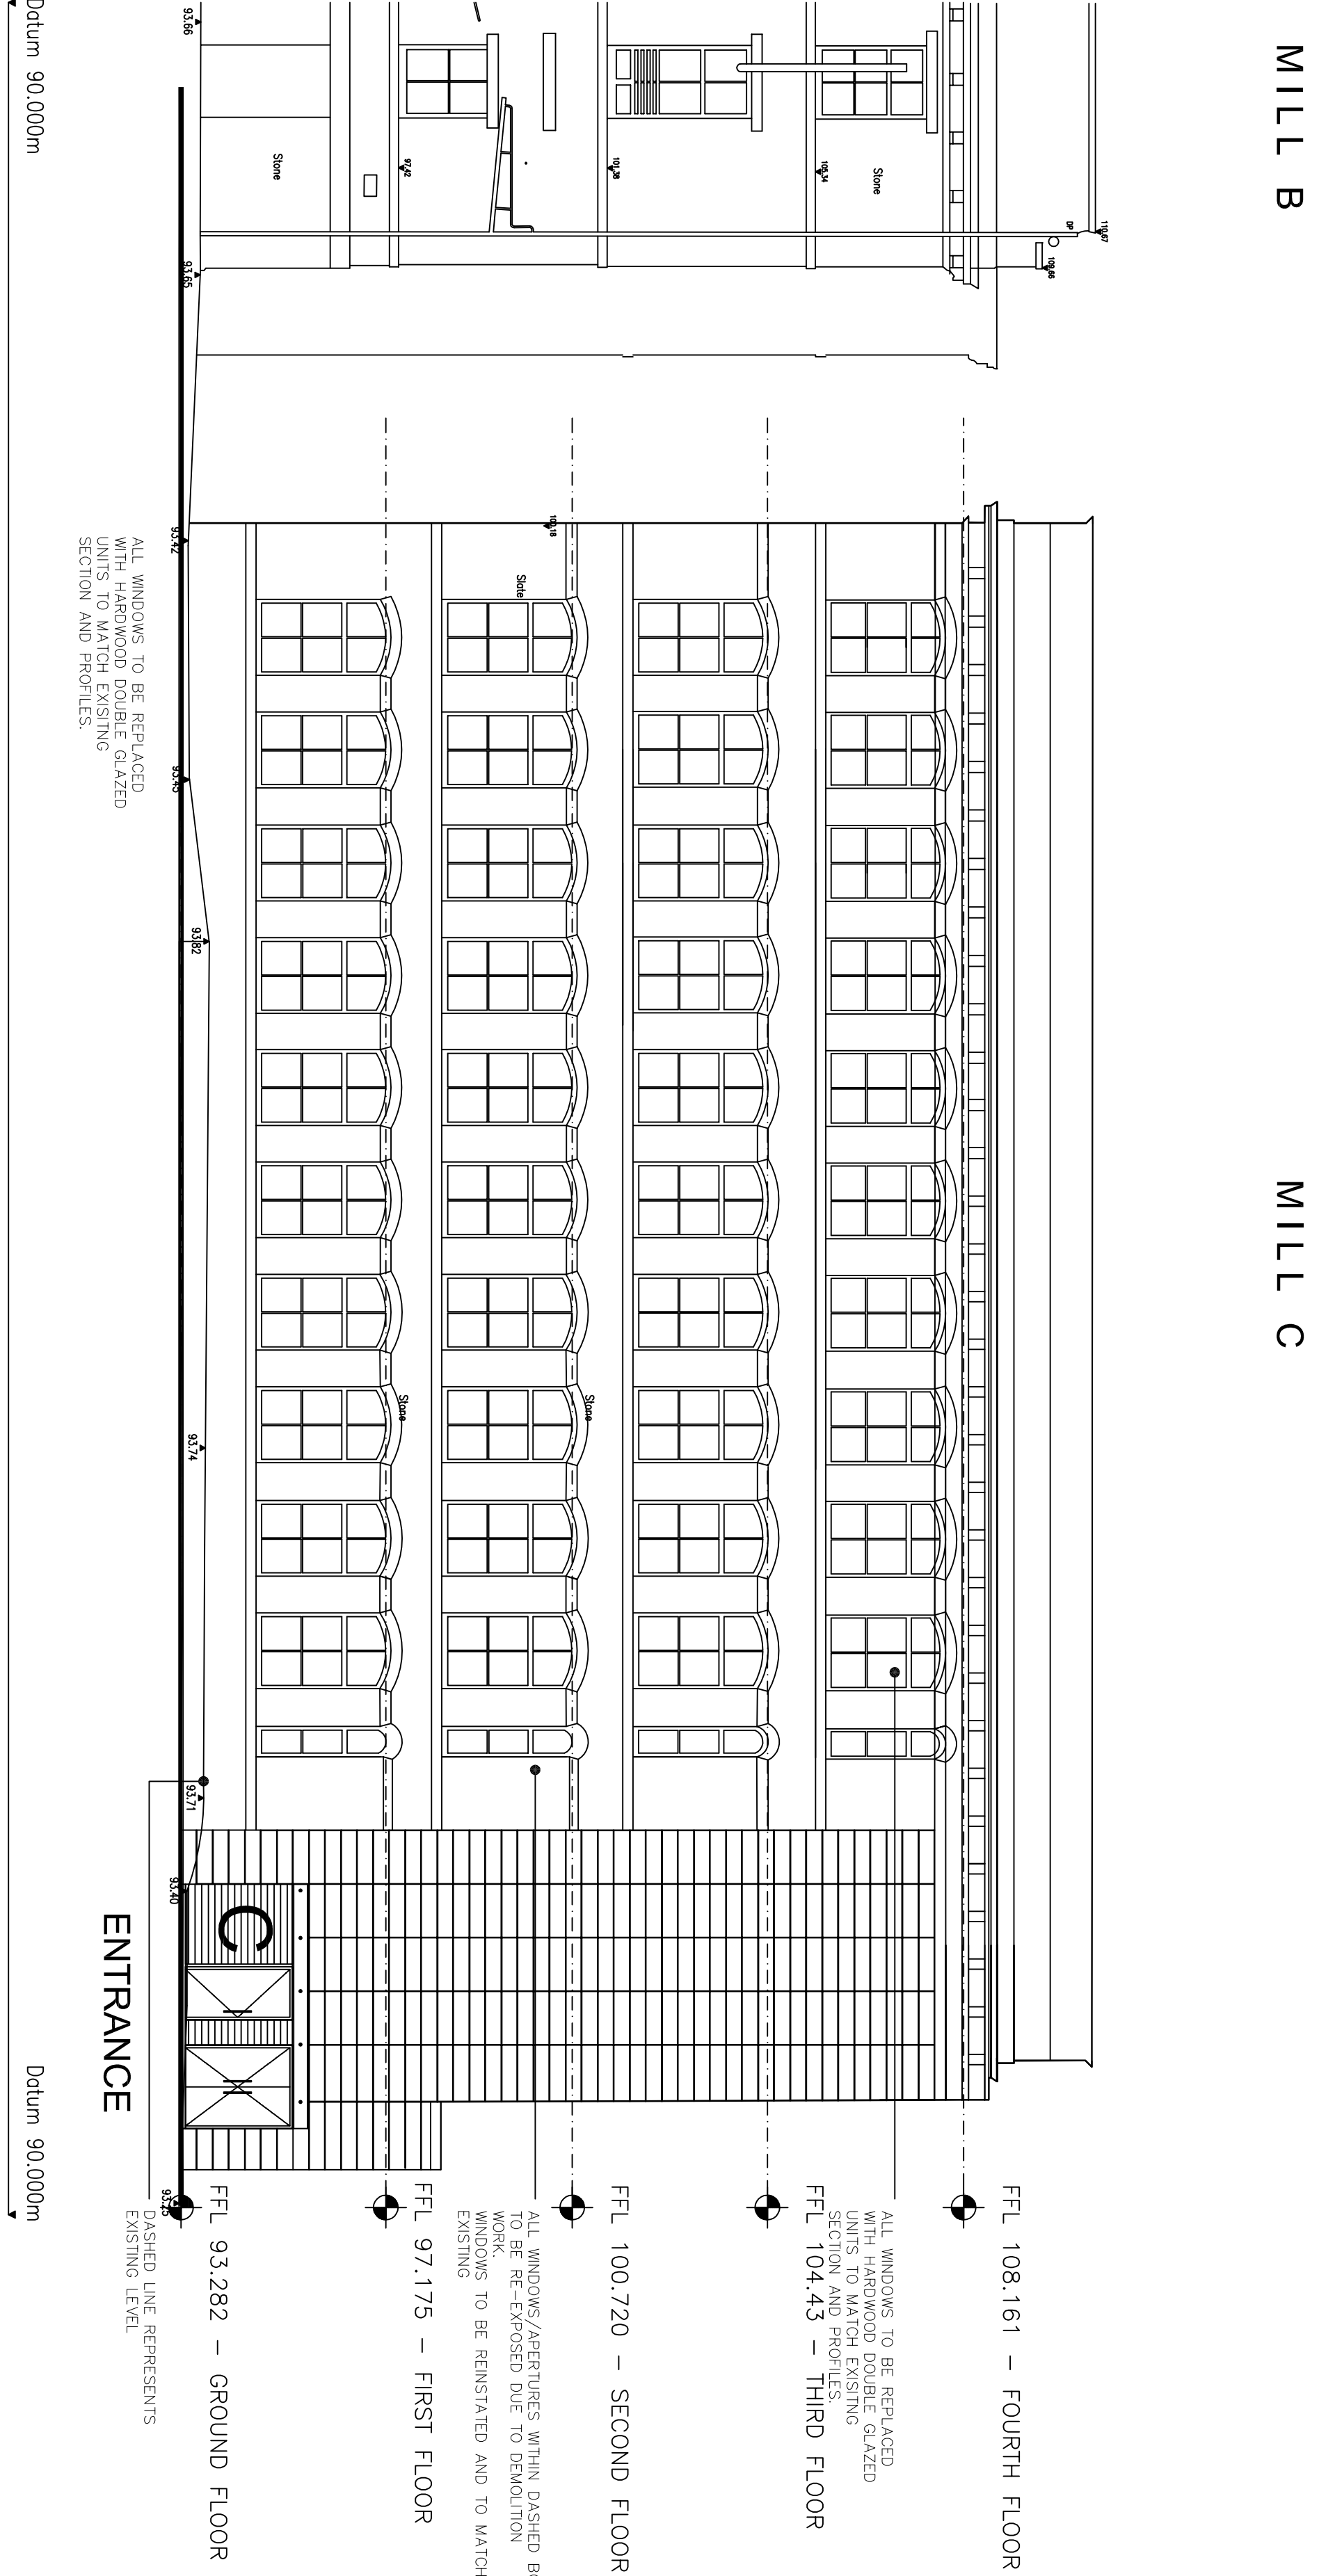


The details shown on this drawing are confidential and the drawing is not to be used for any other project without the written permission of Green Shoots Architecture. Any reuse or disclosure of the drawing may be made without our permission and it is to be returned to Green Shoots Architecture when required.

NOTES

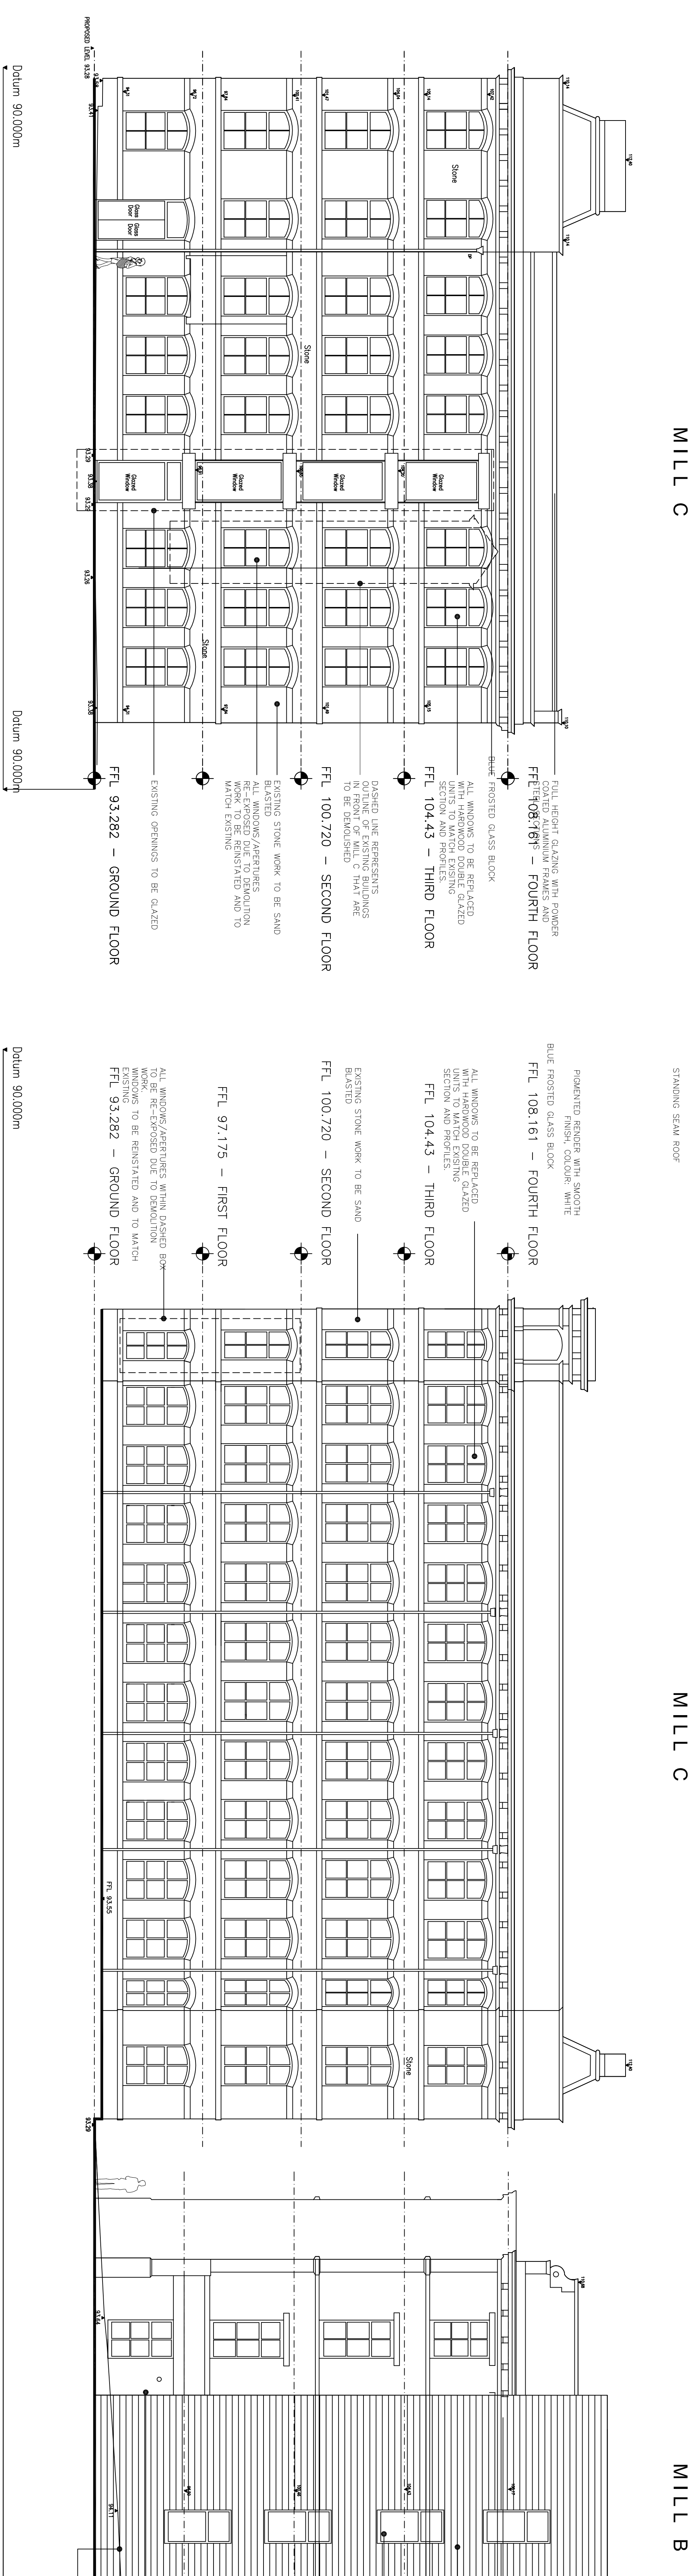

PROPOSED ROOF PLAN

1:50 @ A0

1:50 @ A0