


# PRELIMINARY ALTERNATIVE

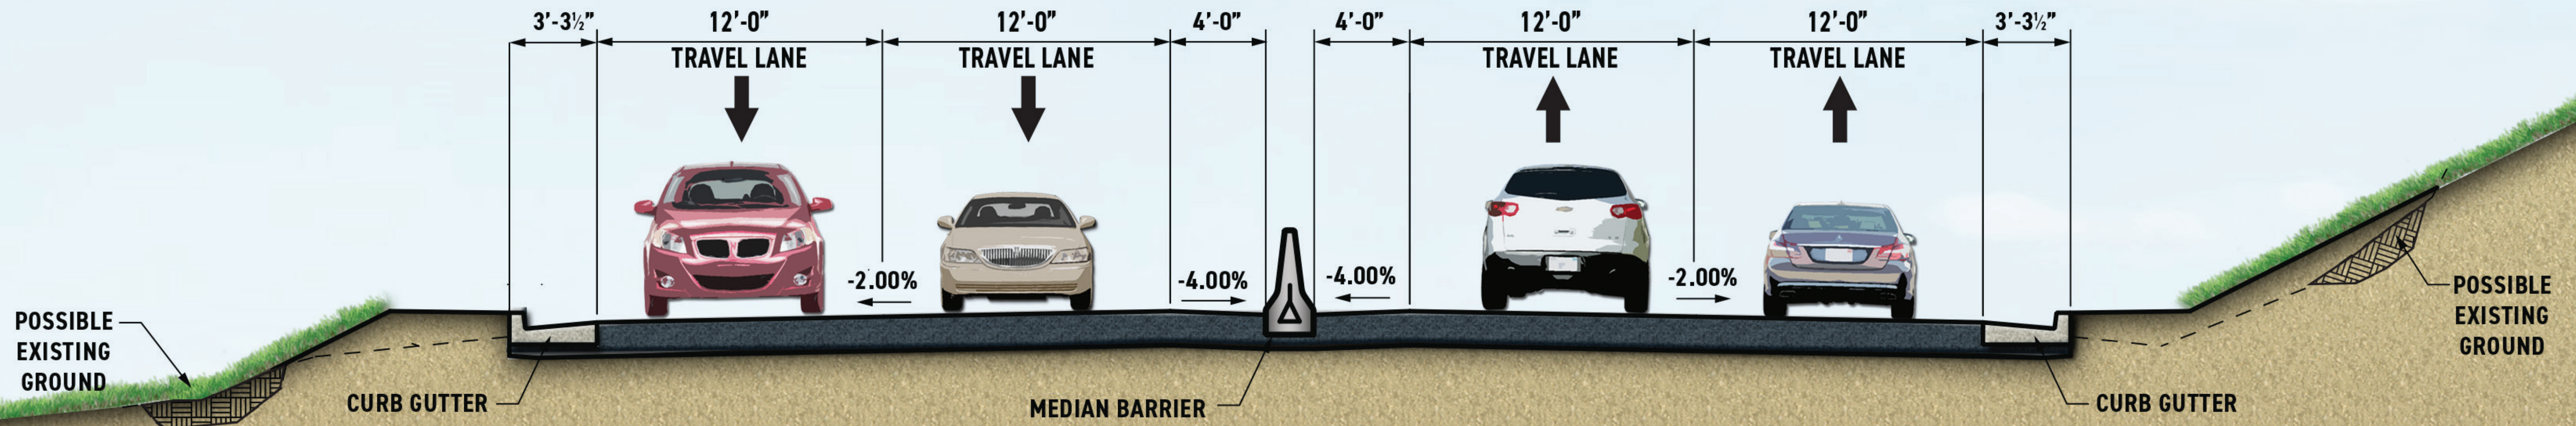

SR 0030 TYPICAL 4-LANE SECTION