


DATE:	FEBRUARY 13, 2023
FILE:	22-127 A103.DWG
DRAWN BY:	AMG
CHECKED BY:	WPH
REVISIONS:	

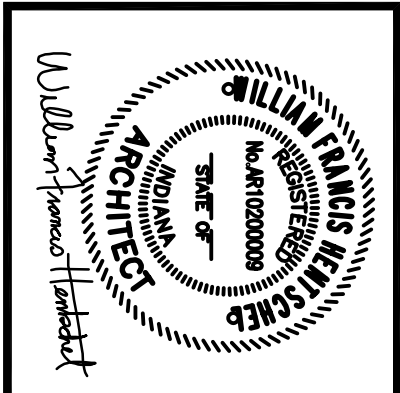


FORUM ARCHITECTS, LLC
Mishawaka, Indiana 415 Lincolnway East
Phone: 574.233.2119
email: Info@forumarchitectsllc.com

2022 CAPITAL FUND EMERGENCY SAFETY & SECURITY GRANT
WATERFALL HIGH RISE
THE HOUSING AUTHORITY OF ELKHART, INDIANA

303 WATERFALL DRIVE
ELKHART, INDIANA

OFFICE ELEVATIONS
& DETAILS

A103

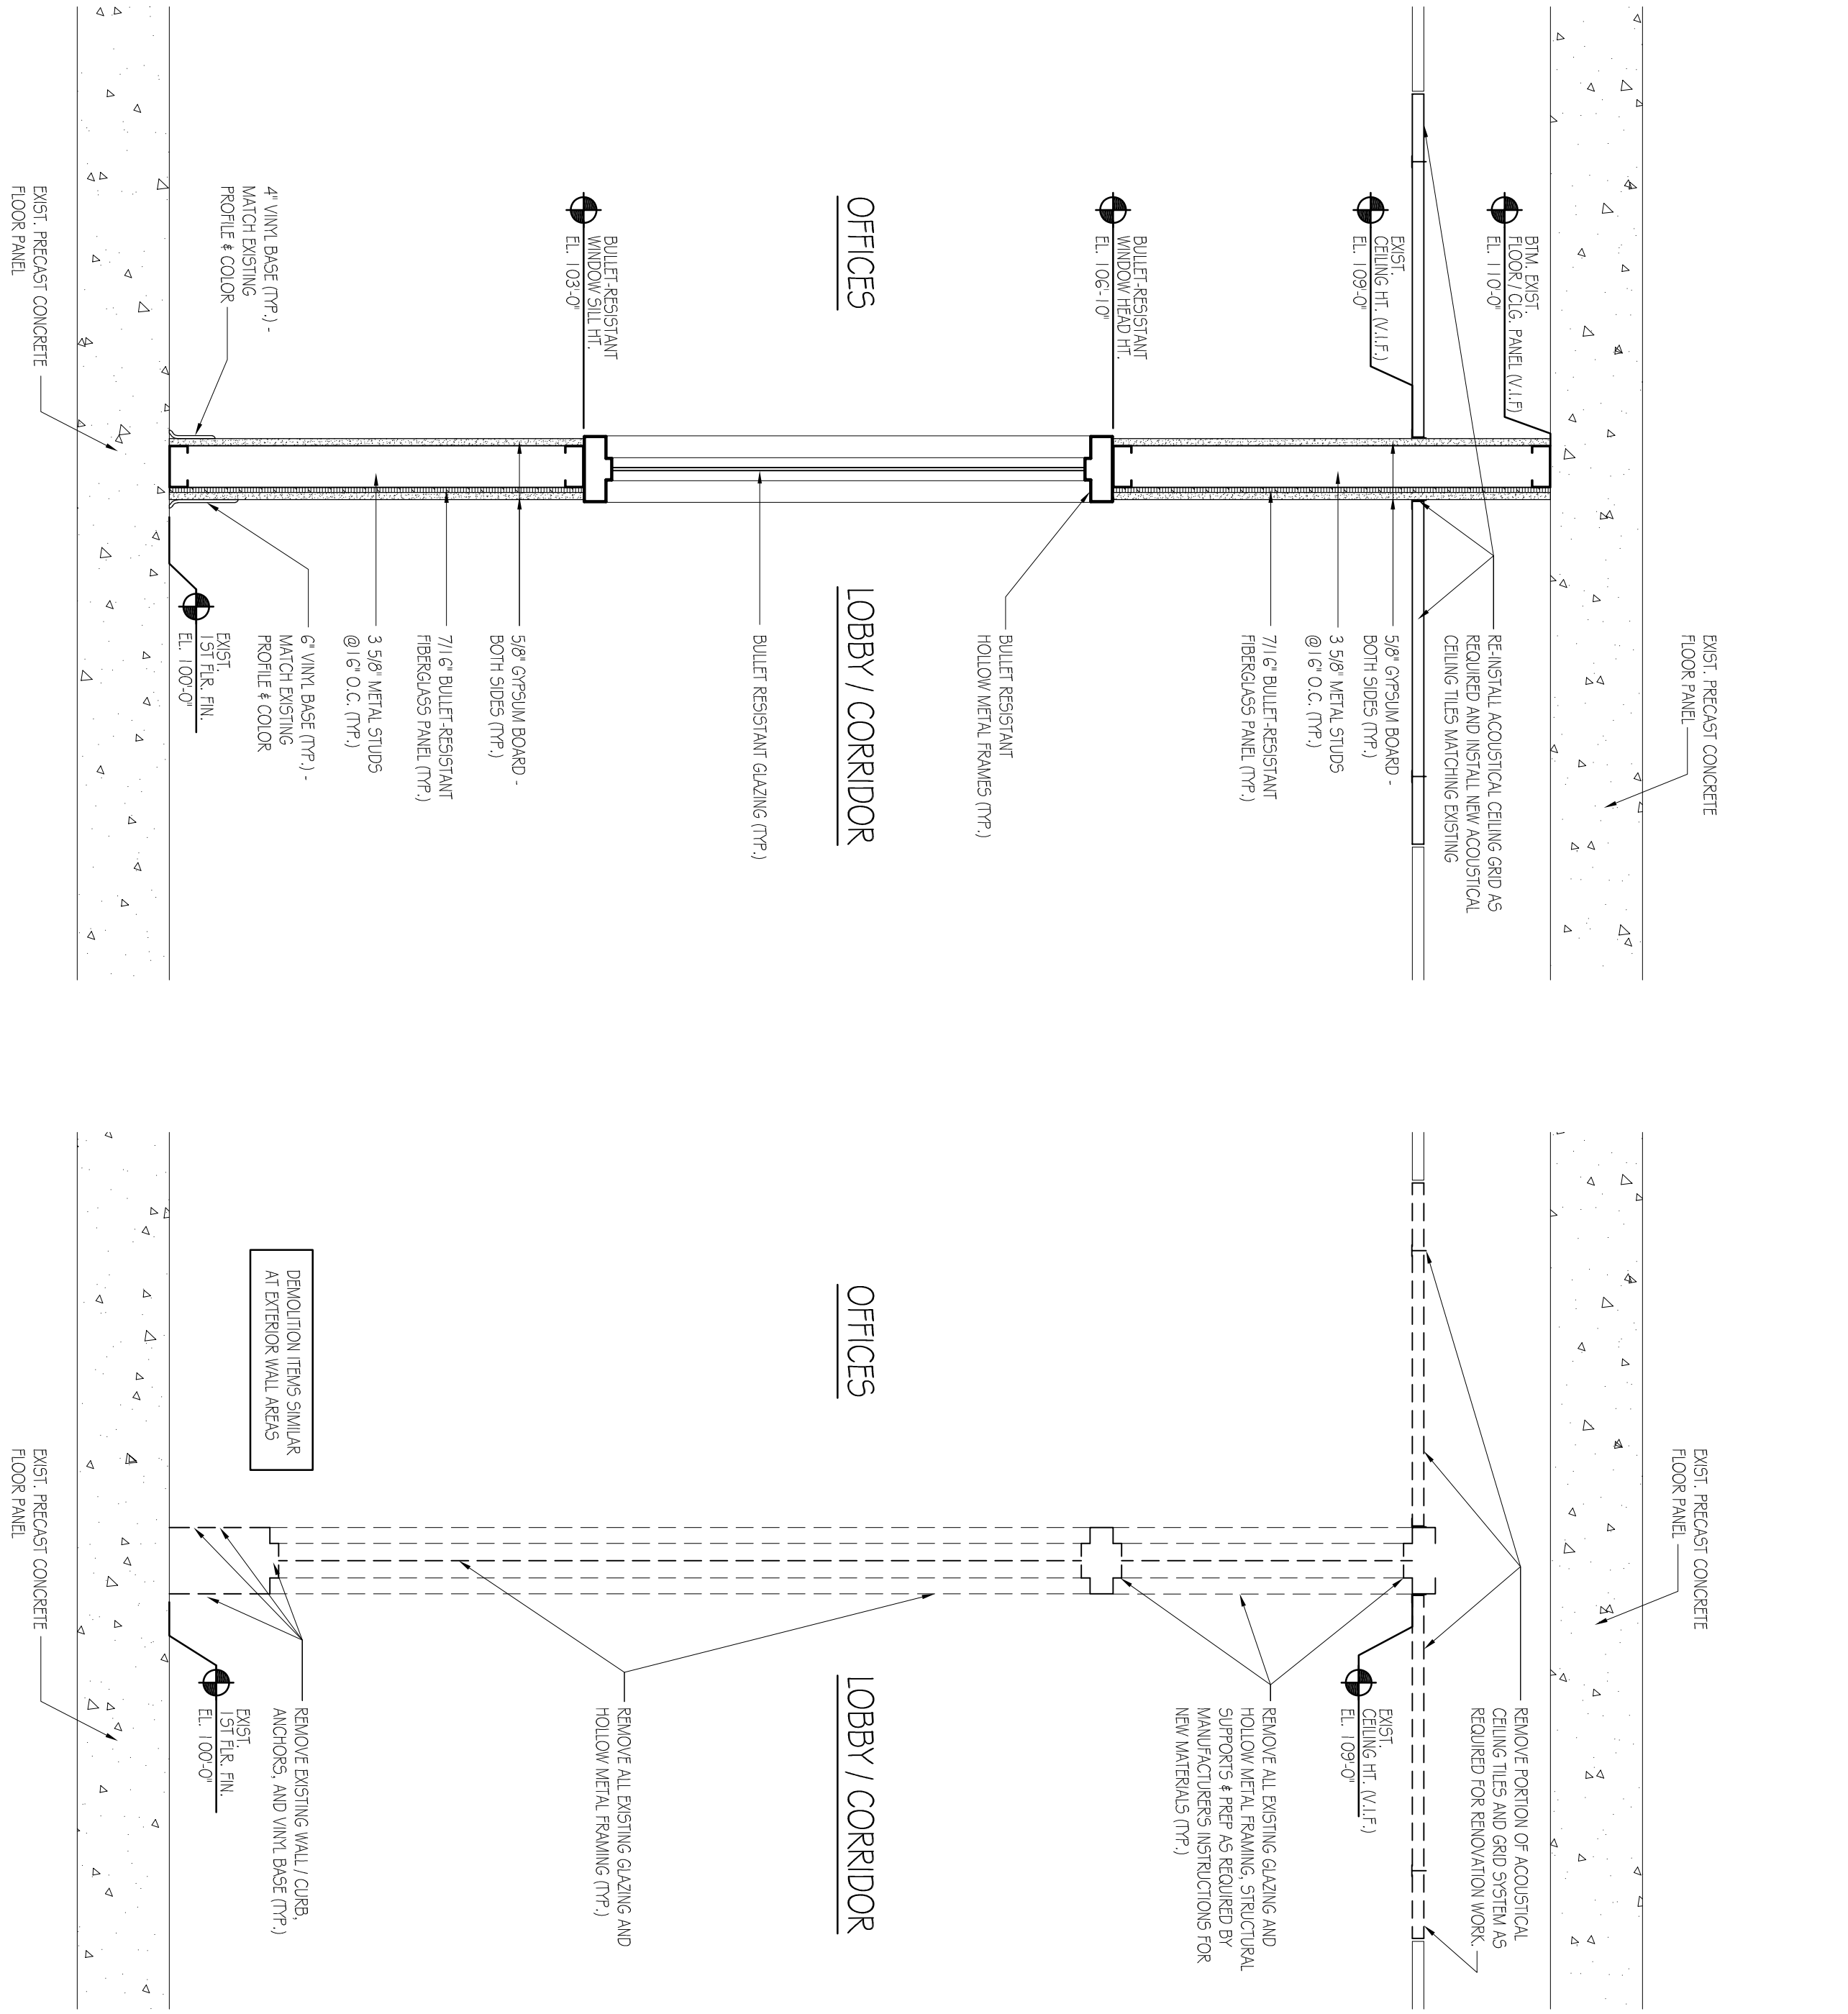

4 SECTION - NEW @ EXTERIOR WALL
SCALE: 1" = 1'-0"

3 SECTION - DEMOLITION @ EXT. WALL
SCALE: 1" = 1'-0"

2 SECTION - NEW @ CORRIDOR
SCALE: 1" = 1'-0"

1 SECTION - DEMOLITION @ CORRIDOR
SCALE: 1" = 1'-0"

OFFICE ELEVATIONS

SCALE: 1/2" = 1'-0"