



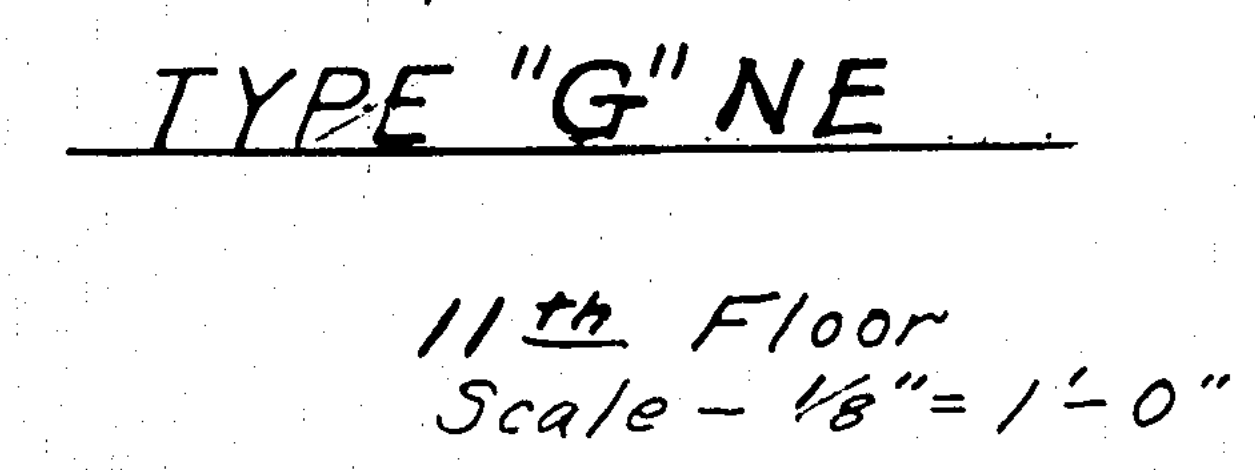


11<sup>th</sup> Floor  
Scale -  $\frac{1}{8}" = 1' - 0"$

NOTE: FOR STAIR & ELEVATOR CORE  
DIMENSIONS - SEE PLAN-  
SHEET 2 OF 9

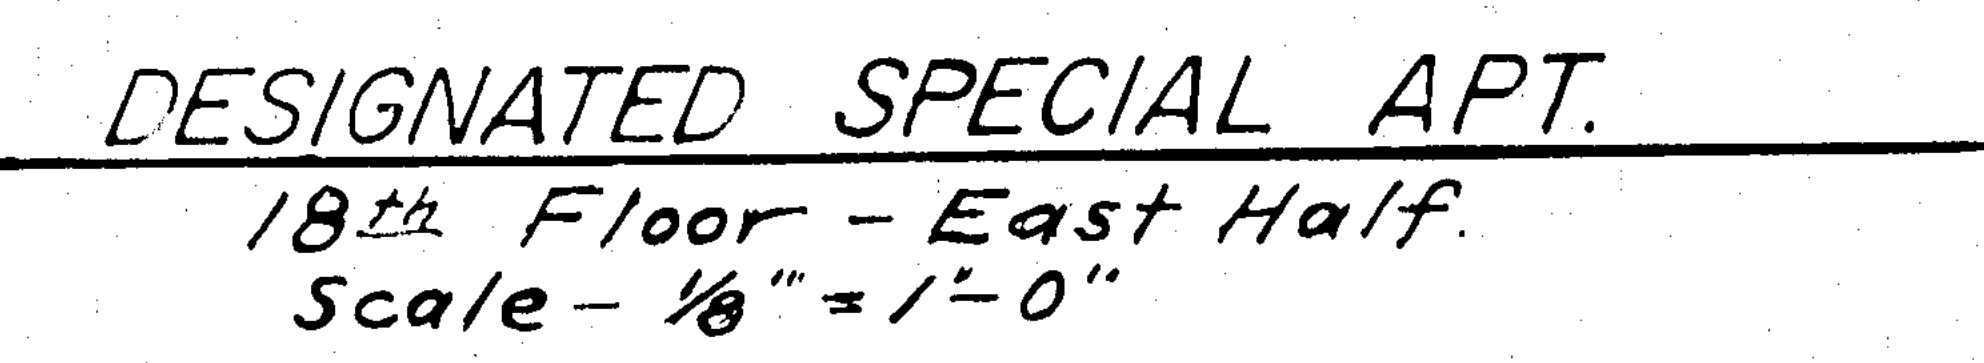

DESIGNATED SPECIAL APT.  
18<sup>th</sup> Floor - East Half.  
Scale -  $\frac{1}{8}" = 1'-0"$

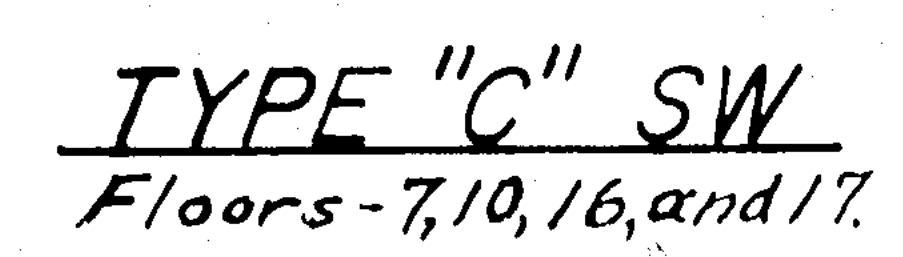

TYPE "C" SW  
Floors-7,10,16, and 17.

TYPE "F" SE  
Floors - 16 and 17

TYPE "F" SE  
Floors - 16 and 17

TYPE "C" & "F"  
Scale -  $\frac{1}{8}" = 1'-0"$

TYPE "C" & "F"  
Scale -  $\frac{1}{8}" = 1'-0"$



PECK PLAZA

PREPARED BY  
STEPP & UPHAM INC.  
REGISTERED ENGINEERS & SURVEYORS  
DAYTONA BEACH, FLORIDA

EXHIBIT "A"