


CONCEPT PLAN FOR ELK CREEK

BANNER ELK, NORTH CAROLINA

SEPTEMBER 23, 2015

PARKING SUMMARY:	
GARAGES:	25
PARKING SPACES:	54
TOTAL:	79

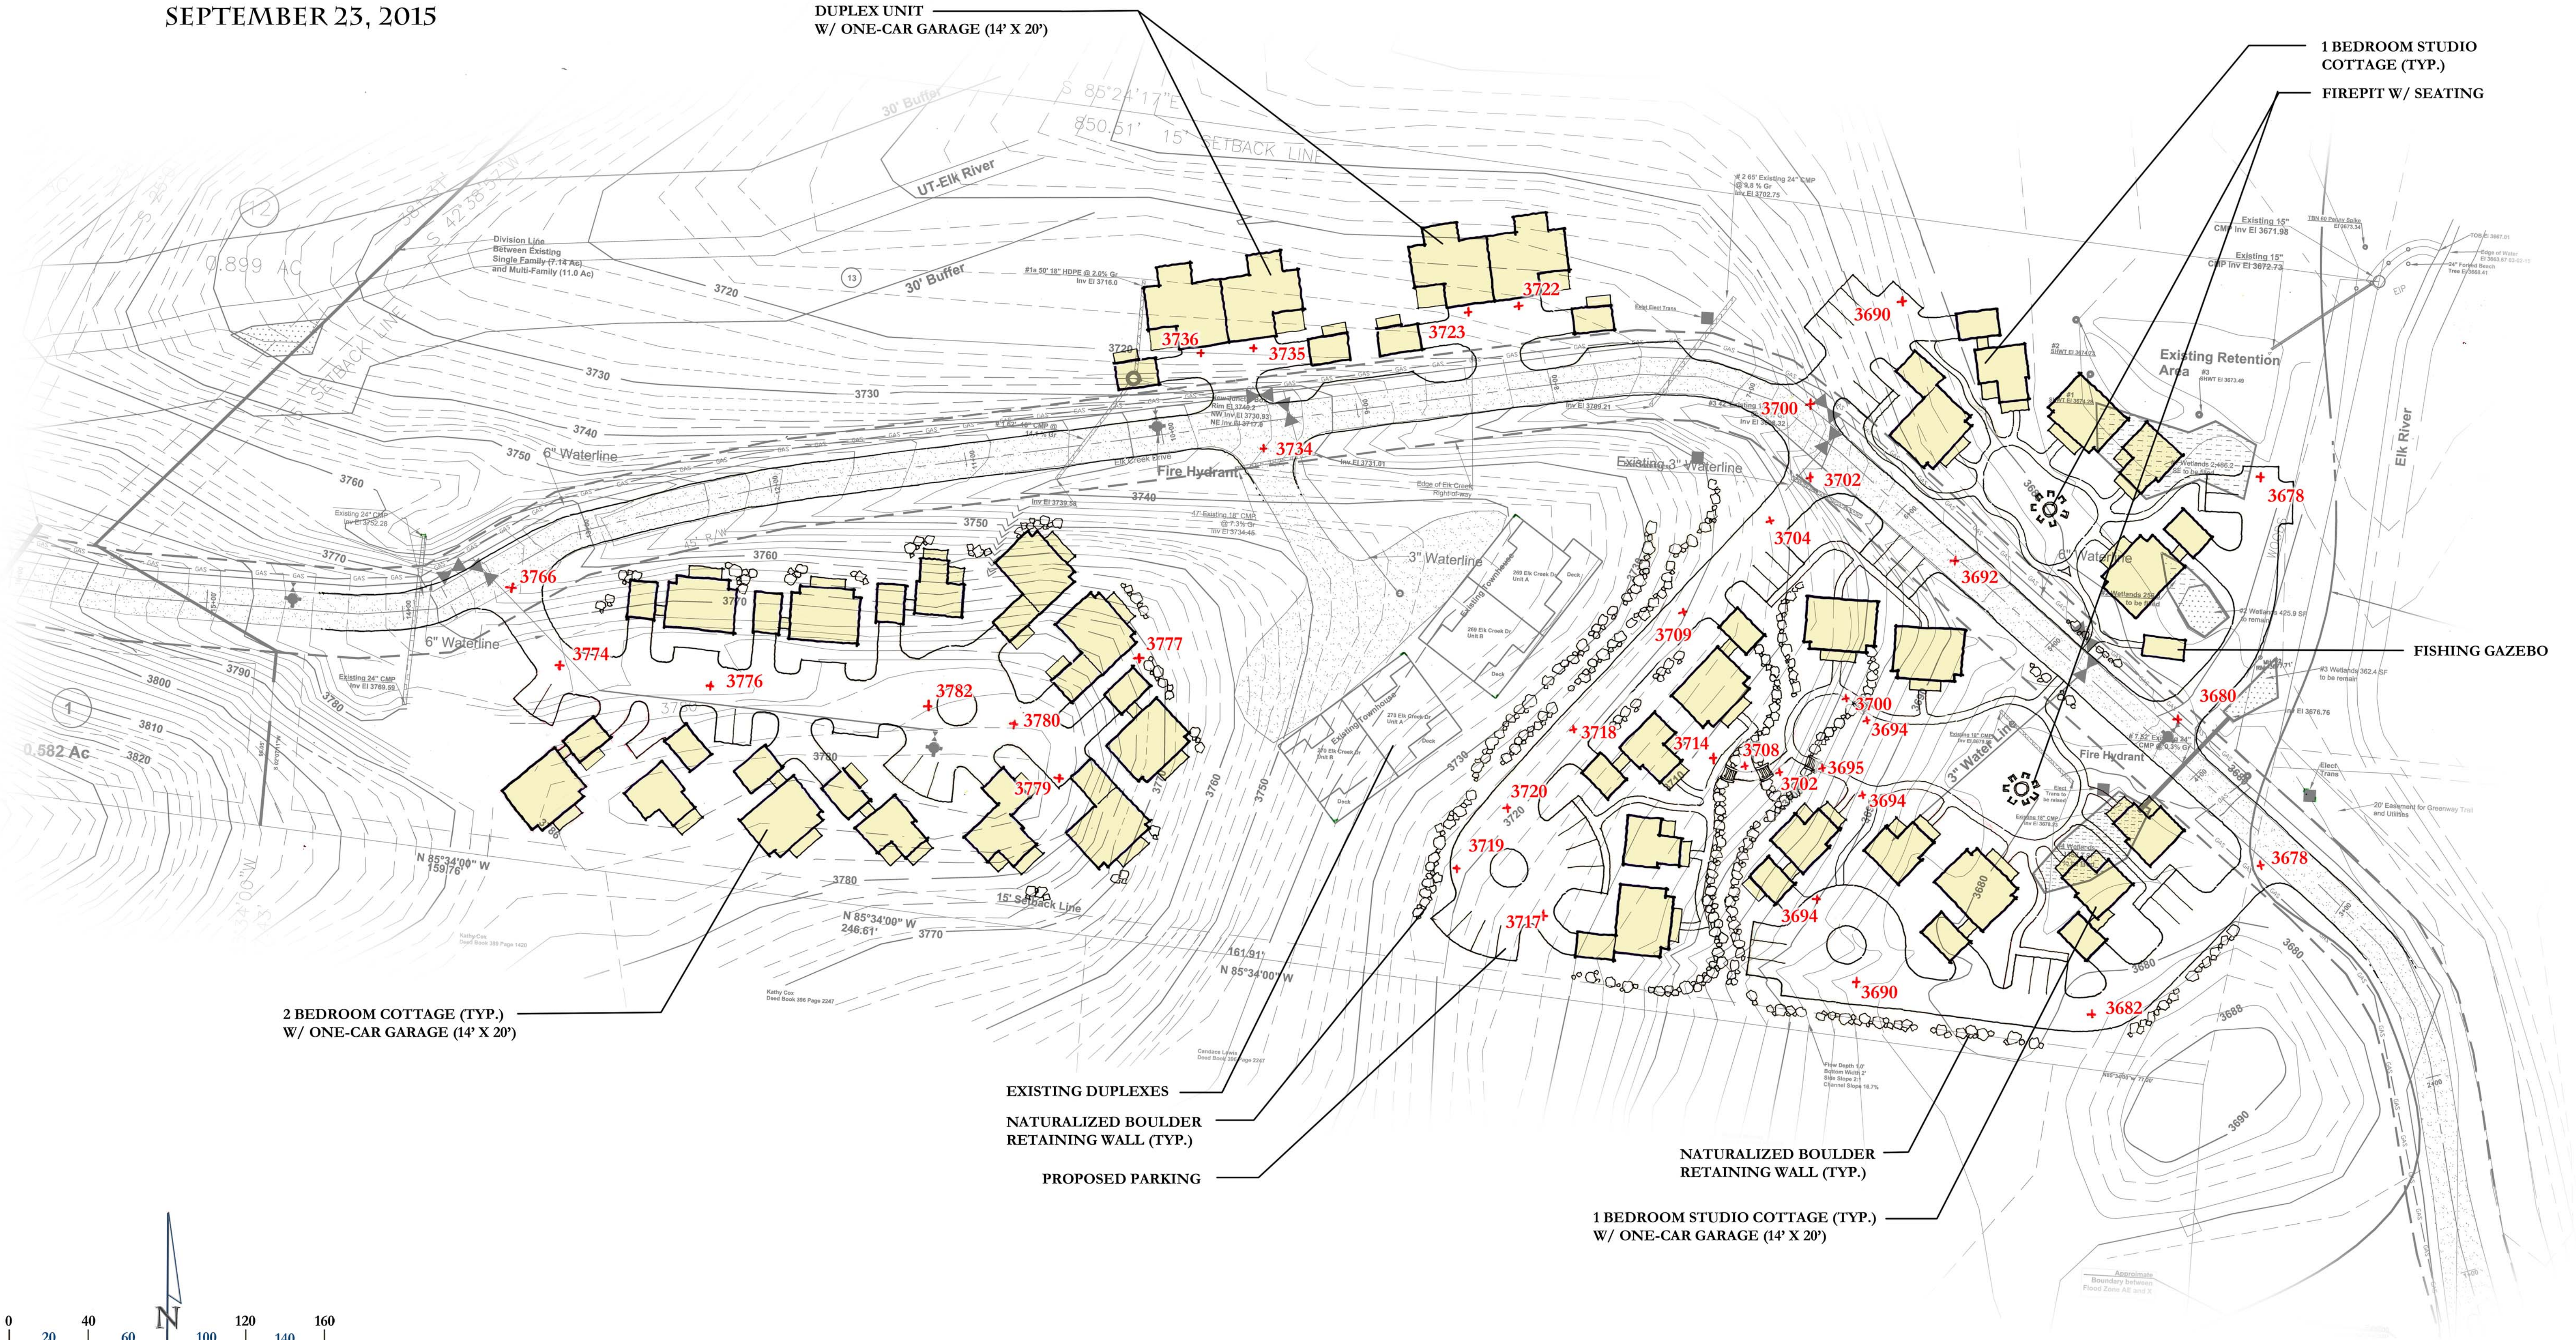

DUPLEX UNIT
W/ ONE-CAR GARAGE (14' X 20')

1 BEDROOM STUDIO
COTTAGE (TYP.)

FIREPIT W/ SEATING

2 BEDROOM COTTAGE (TYP.)
W/ ONE-CAR GARAGE (14' X 20')

EXISTING DUPLEXES
NATURALIZED BOULDER
RETAINING WALL (TYP.)
PROPOSED PARKING

NATURALIZED BOULDER
RETAINING WALL (TYP.)

1 BEDROOM STUDIO COTTAGE (TYP.)
W/ ONE-CAR GARAGE (14' X 20')

