


ASSESSOR'S MAP

SHOWING ZONING DISTRICTS

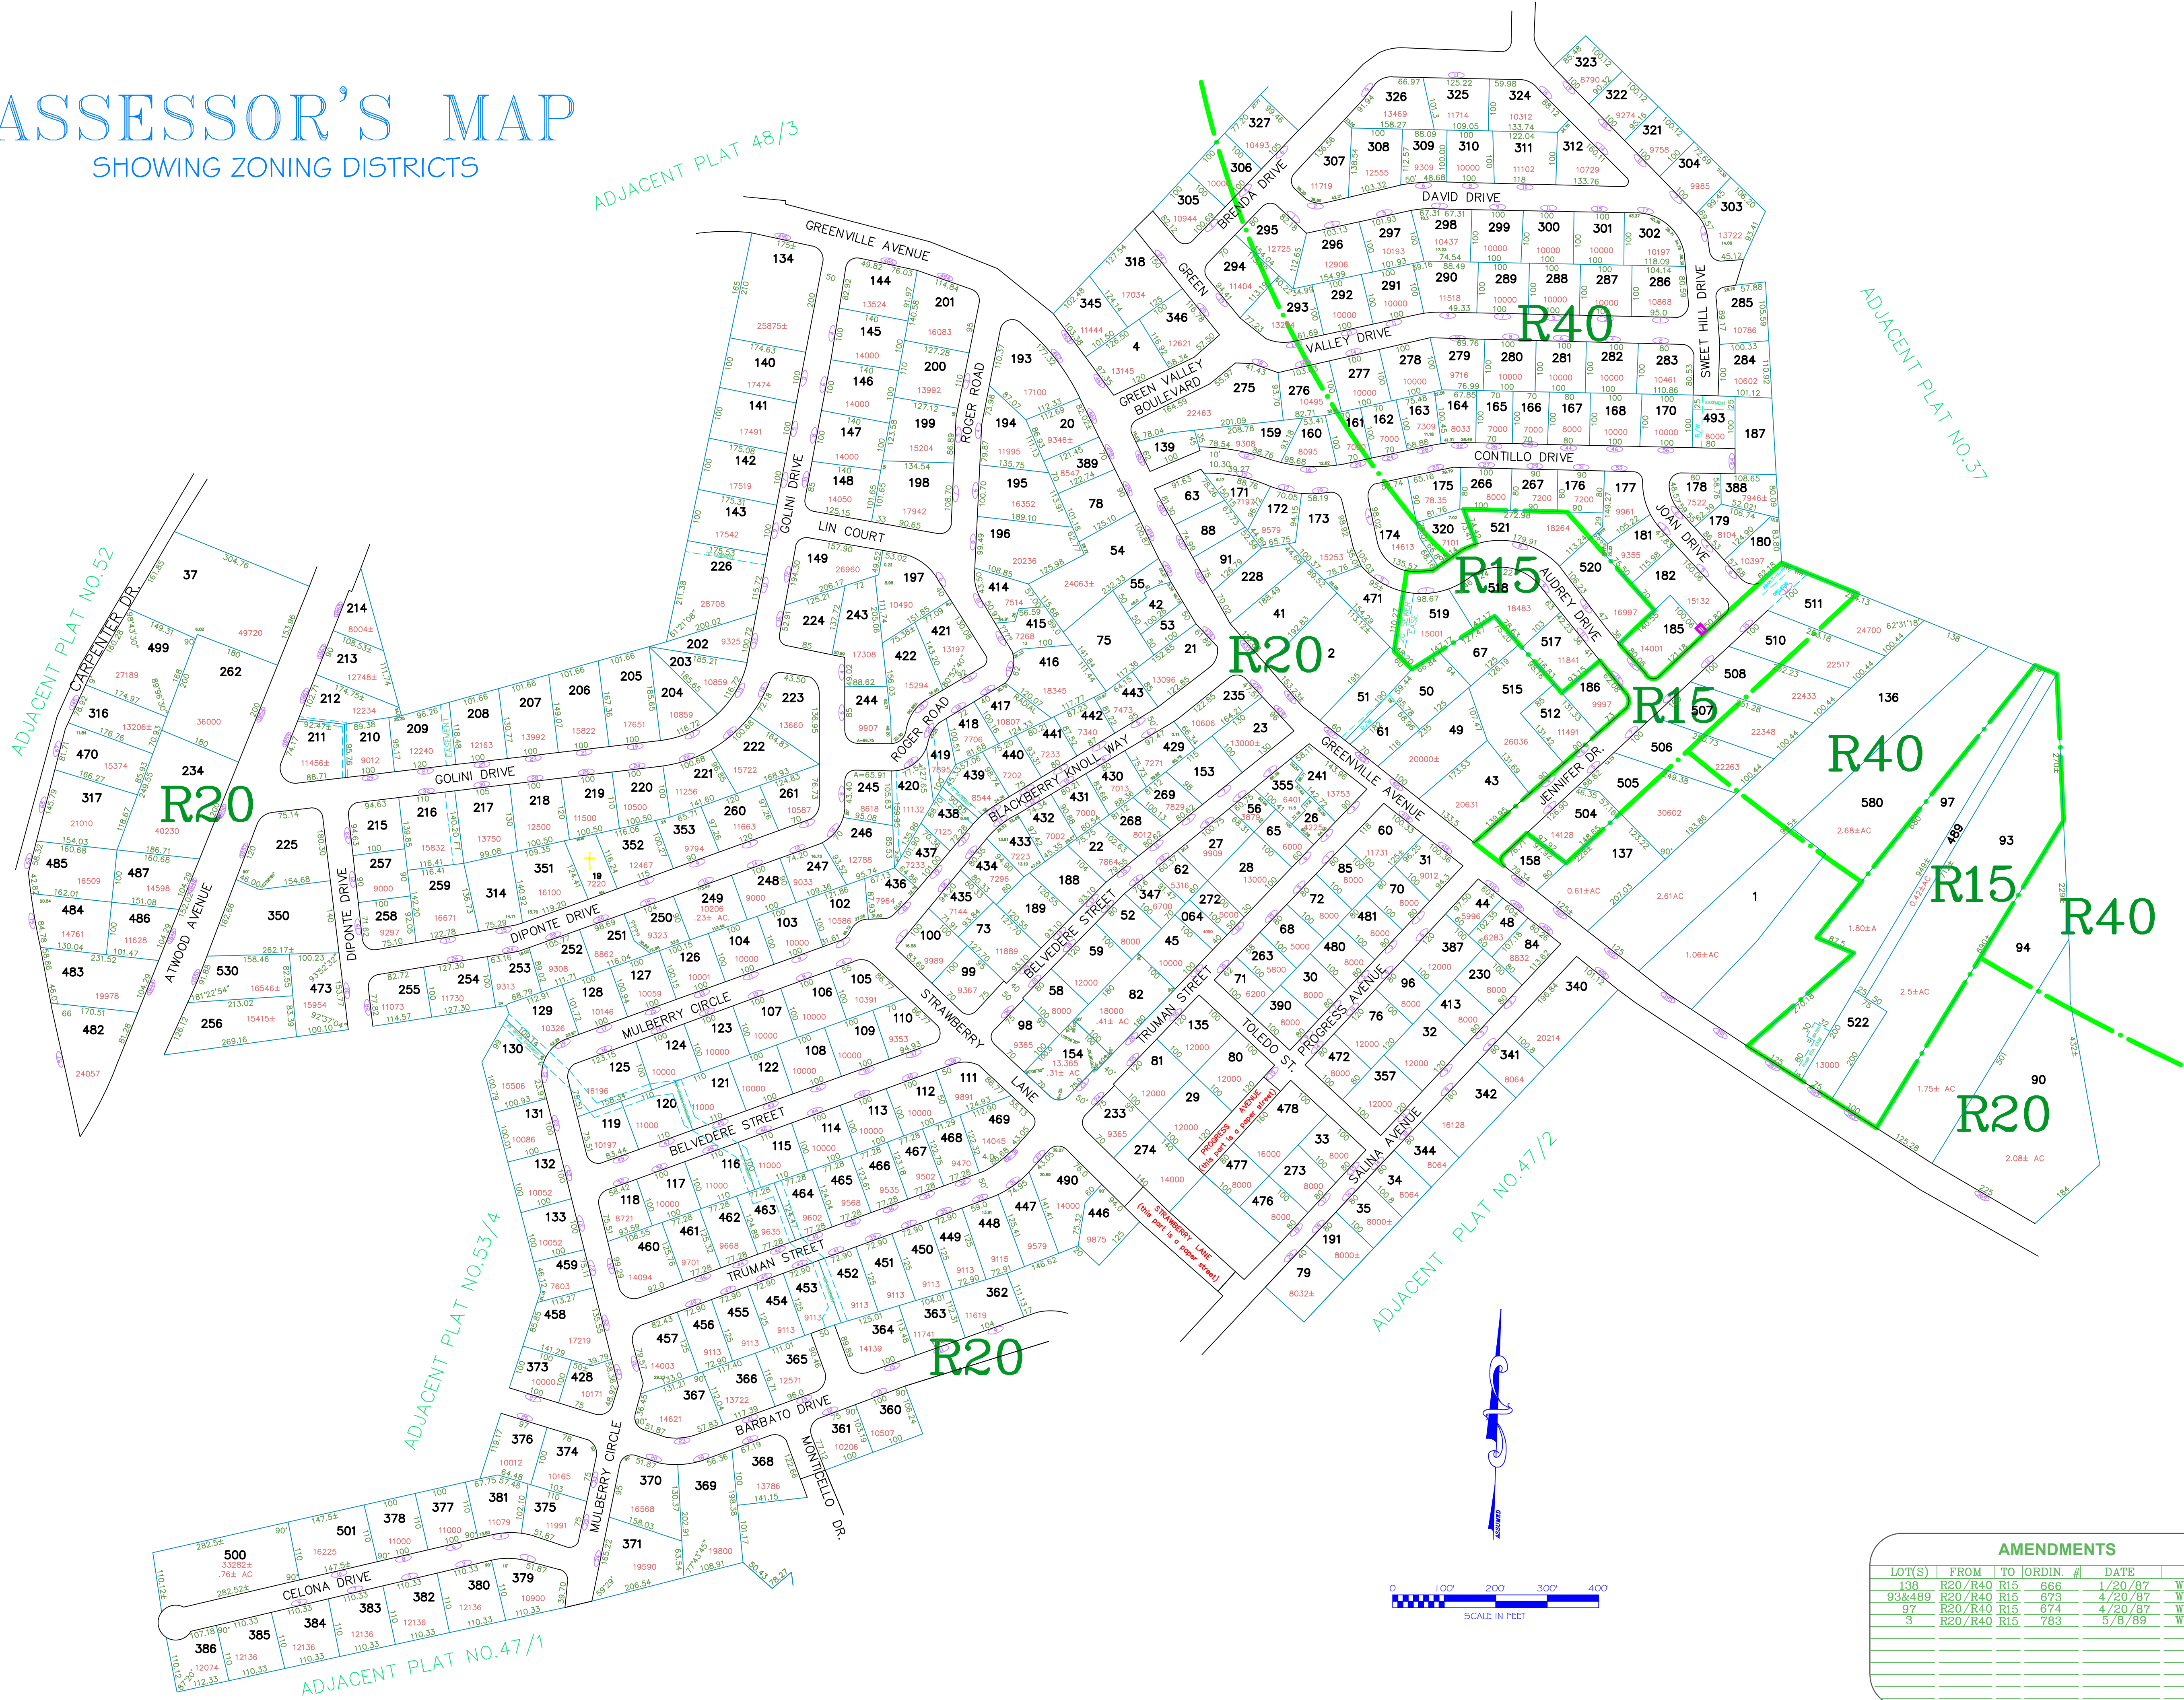



Assessor's Plat Number

48/1

STATE OF RHODE ISLAND
TOWN OF JOHNSTON

PROVIDENCE COUNTY
INCORPORATED 1759

ASSESSOR'S OFFICE
1385 HARTFORD AVENUE
JOHNSTON, RHODE ISLAND
02919

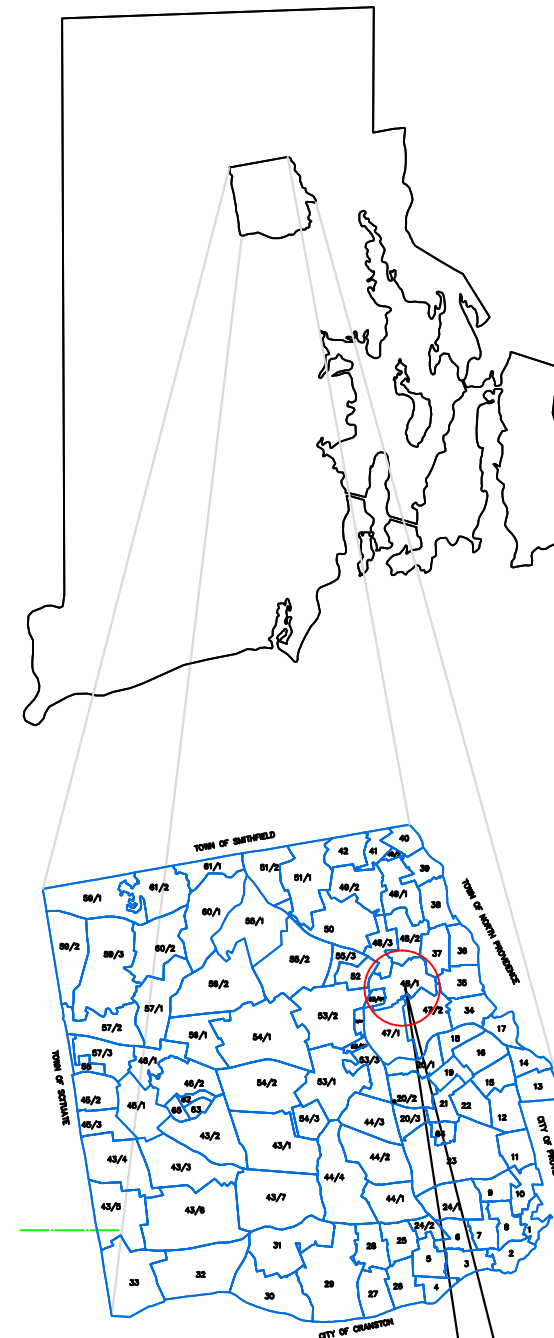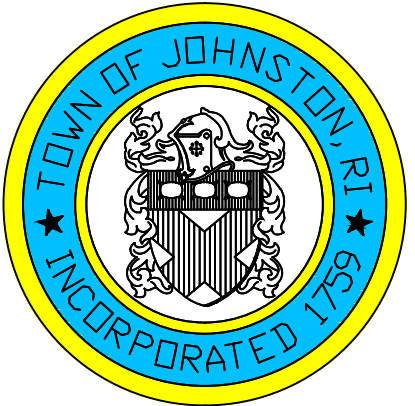

PLAT INDEX
AREA

Scale: 1:150

Revised By: Benjamin Ng

Last updated: January 04, 2016

Date printed: January 04, 2016

For copies of plat maps, please go to the DPW at 100 Irons Avenue Johnston Rhode Island. Thank you.

NOTE: This map was prepared for the use of the Town of Johnston for assessment and illustrative purposes only. It does not represent a survey of the premises. No liability is assumed as to the sufficiency or accuracy of the data delineated hereon.

AMENDMENTS						
LOT(S)	FROM	TO	ORDIN. #	DATE	NOTE	
138	R20/R40	R15	666	1/20/87	WITH STIP.	
93&489	R20/R40	R15	673	4/20/87	WITH STIP.	
97	R20/R40	R15	674	4/20/87	WITH STIP.	
3	R20/R40	R15	783	5/8/89	WITH STIP.	