



TYPE "A" NW
Floors - 3 thru 27 (incl)
BUT EXCLUDING FLOOR - 12 A

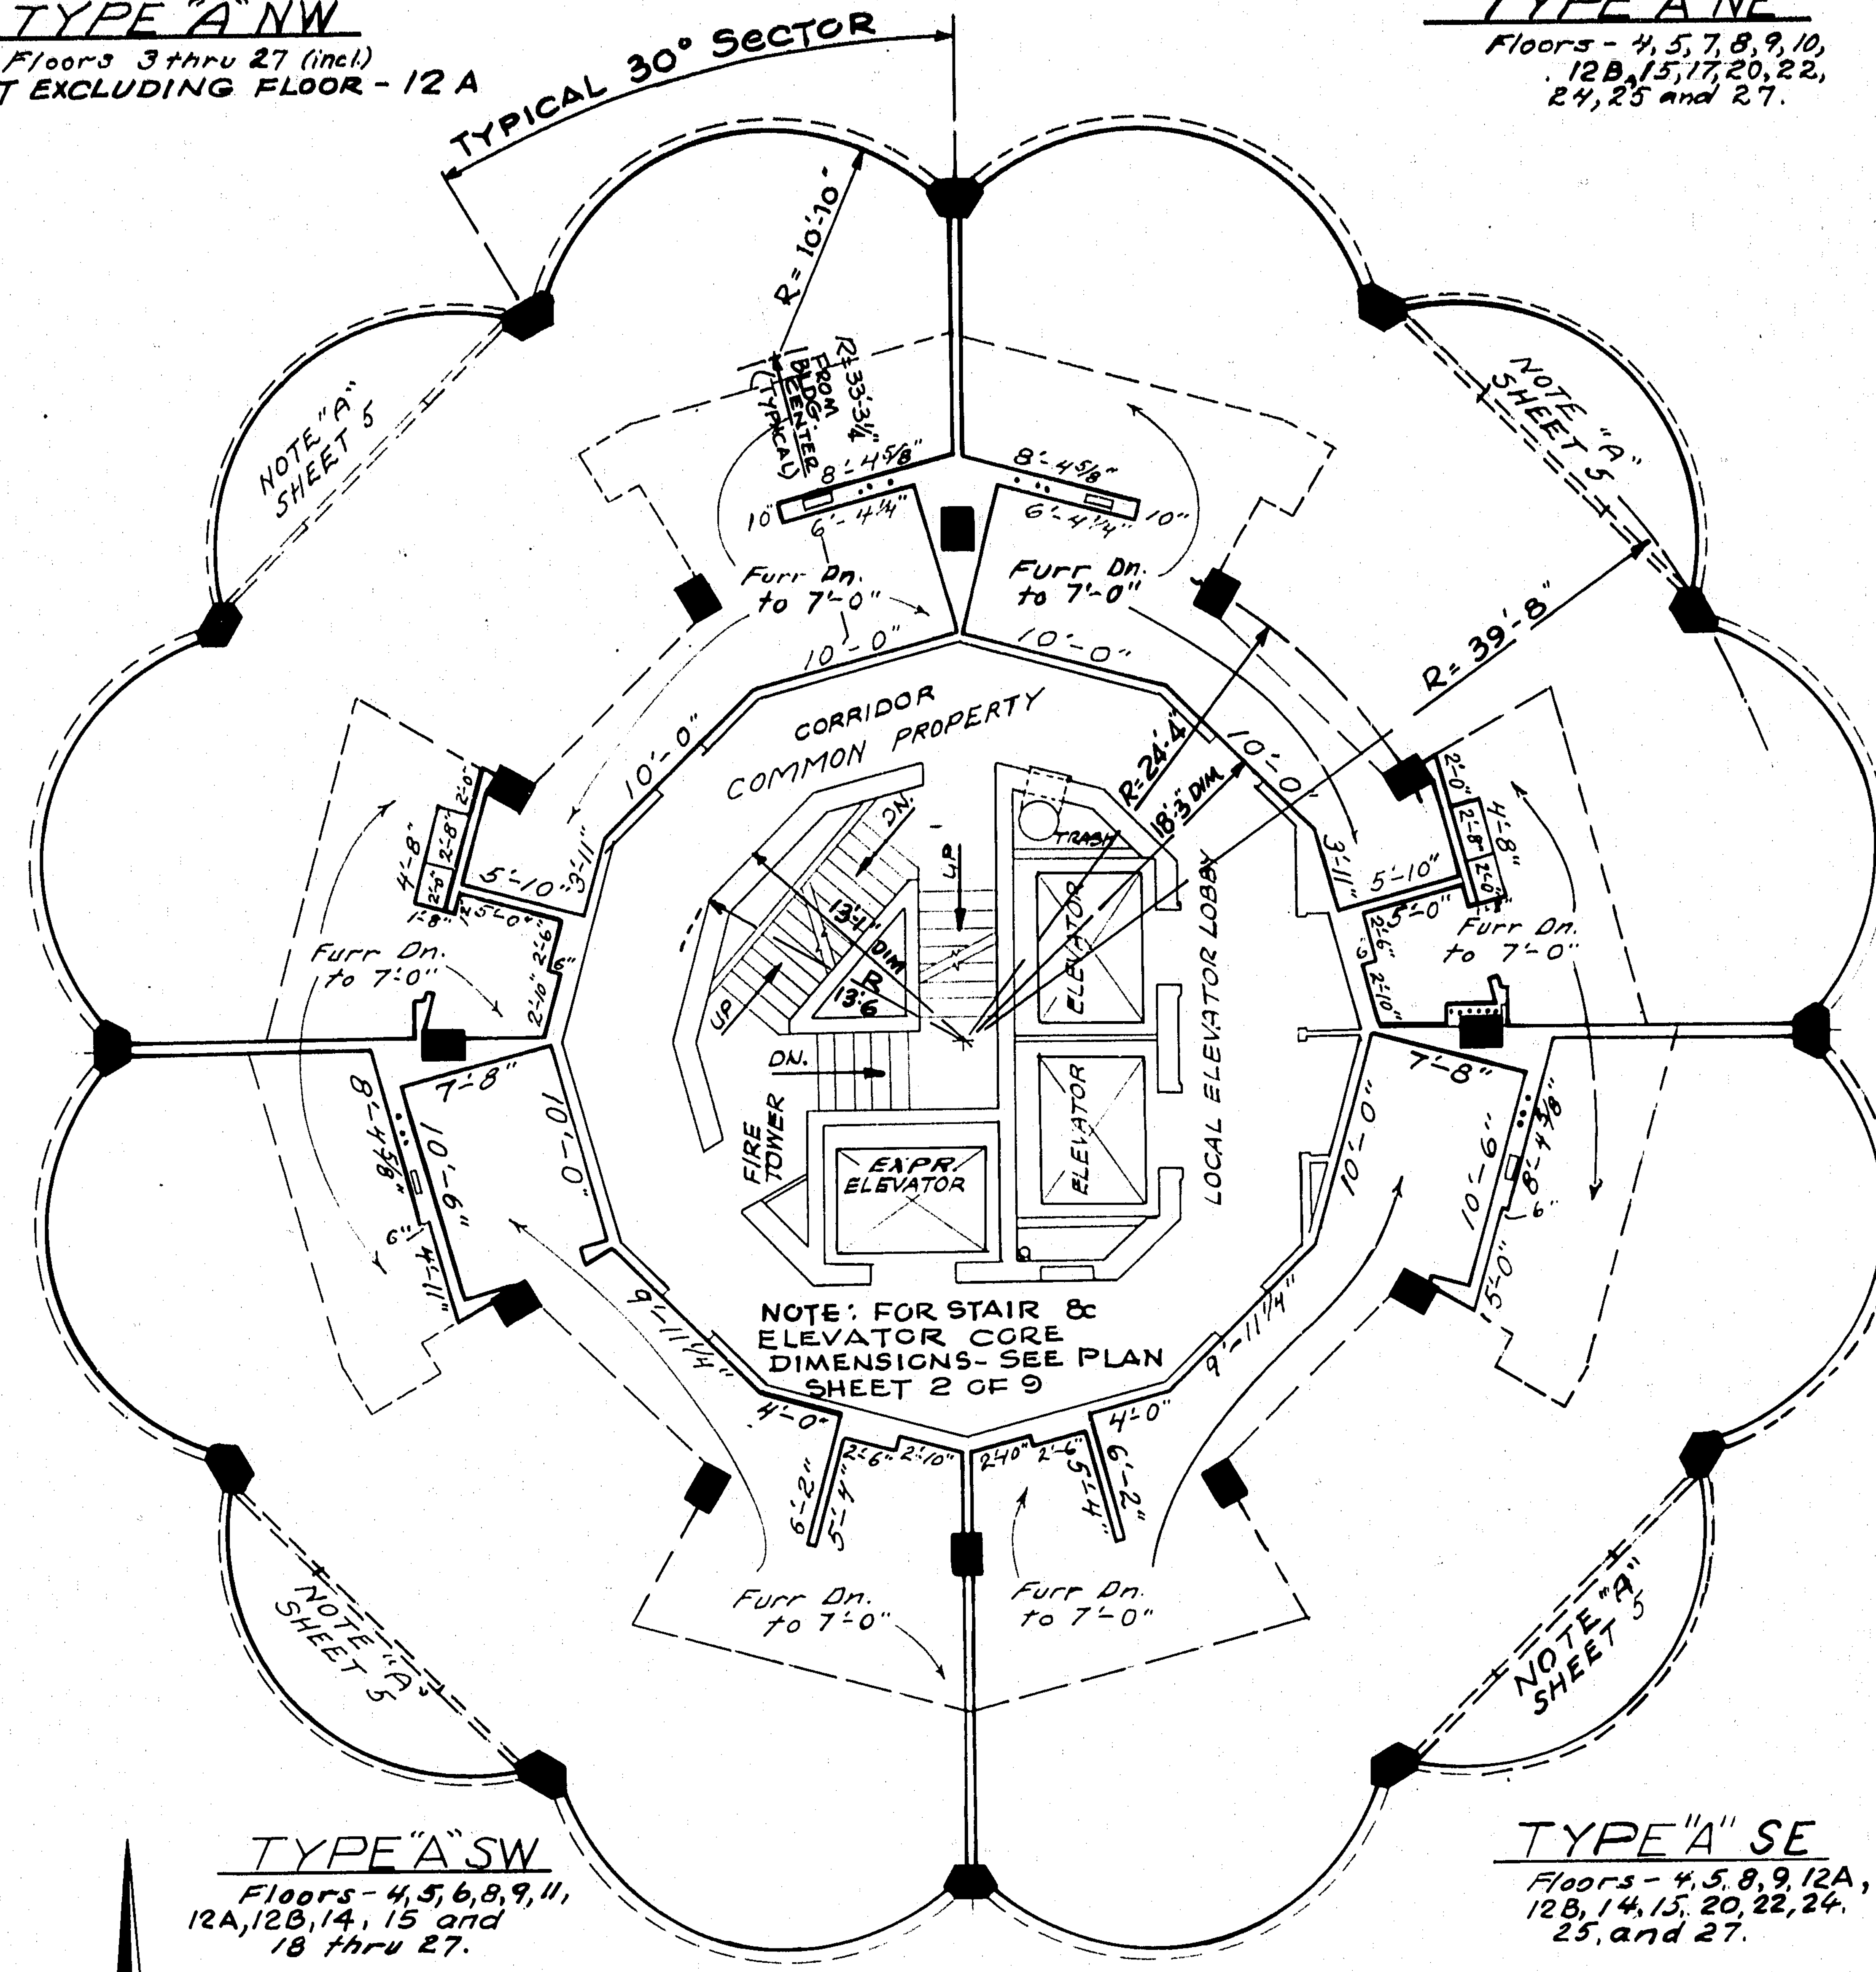

TYPE "A" NE
Floors - 4, 5, 7, 8, 9, 10,
12B, 15, 17, 20, 22,
24, 25 and 27.

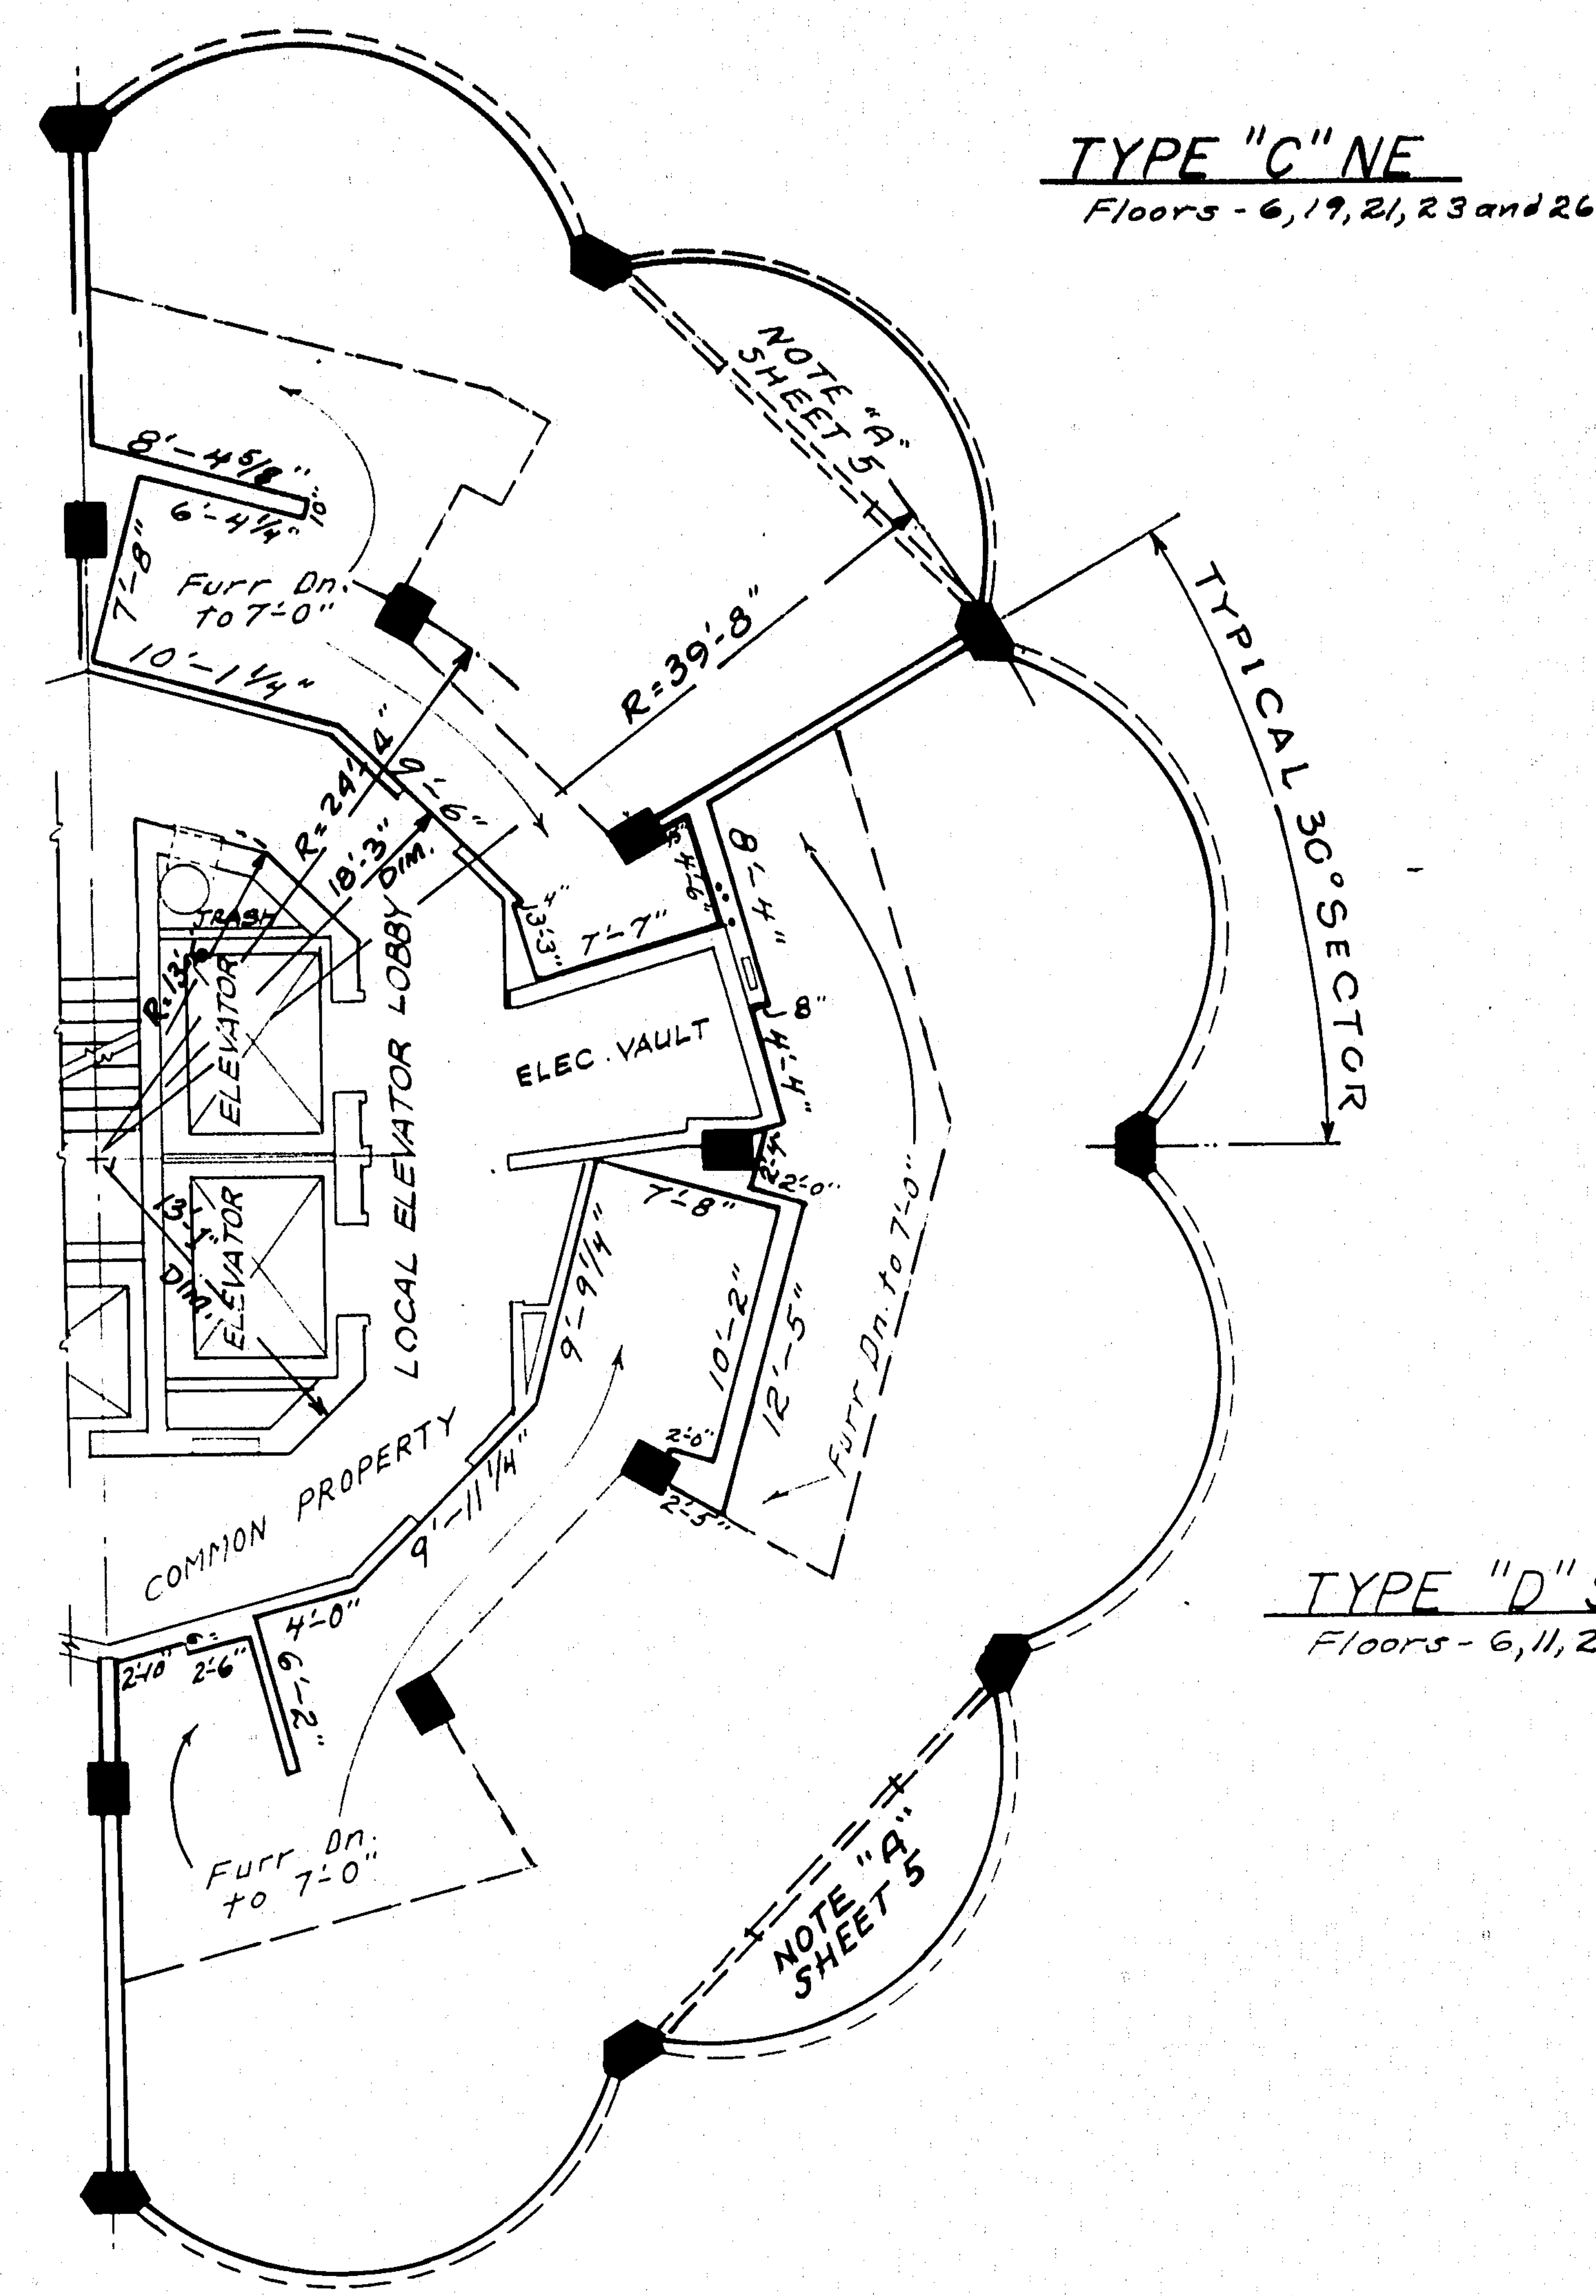


TYPE "C" NE
Floors - 6, 19, 21, 23 and 26


TYPE "A" SW
Floors - 4, 5, 6, 8, 9, 11,
12A, 12B, 14, 15 and
18 thru 27.

TYPE "A" SE
Floors - 4, 5, 8, 9, 12A,
12B, 14, 15, 20, 22, 24,
25, and 27.

TYPE "D" SE
Floors - 6, 11, 21 and 26

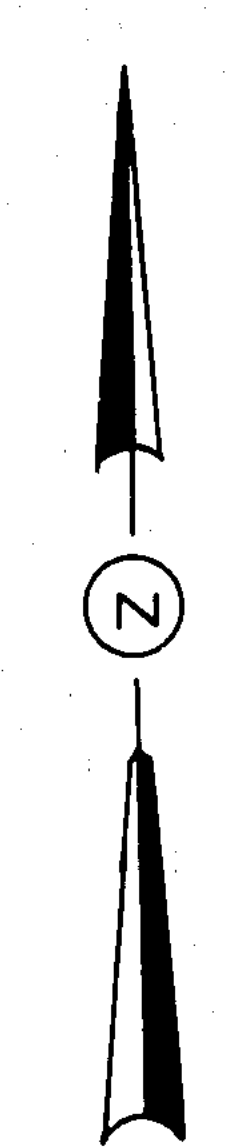


4- TYPE "A"
Scale: 1/8" = 1'-0"

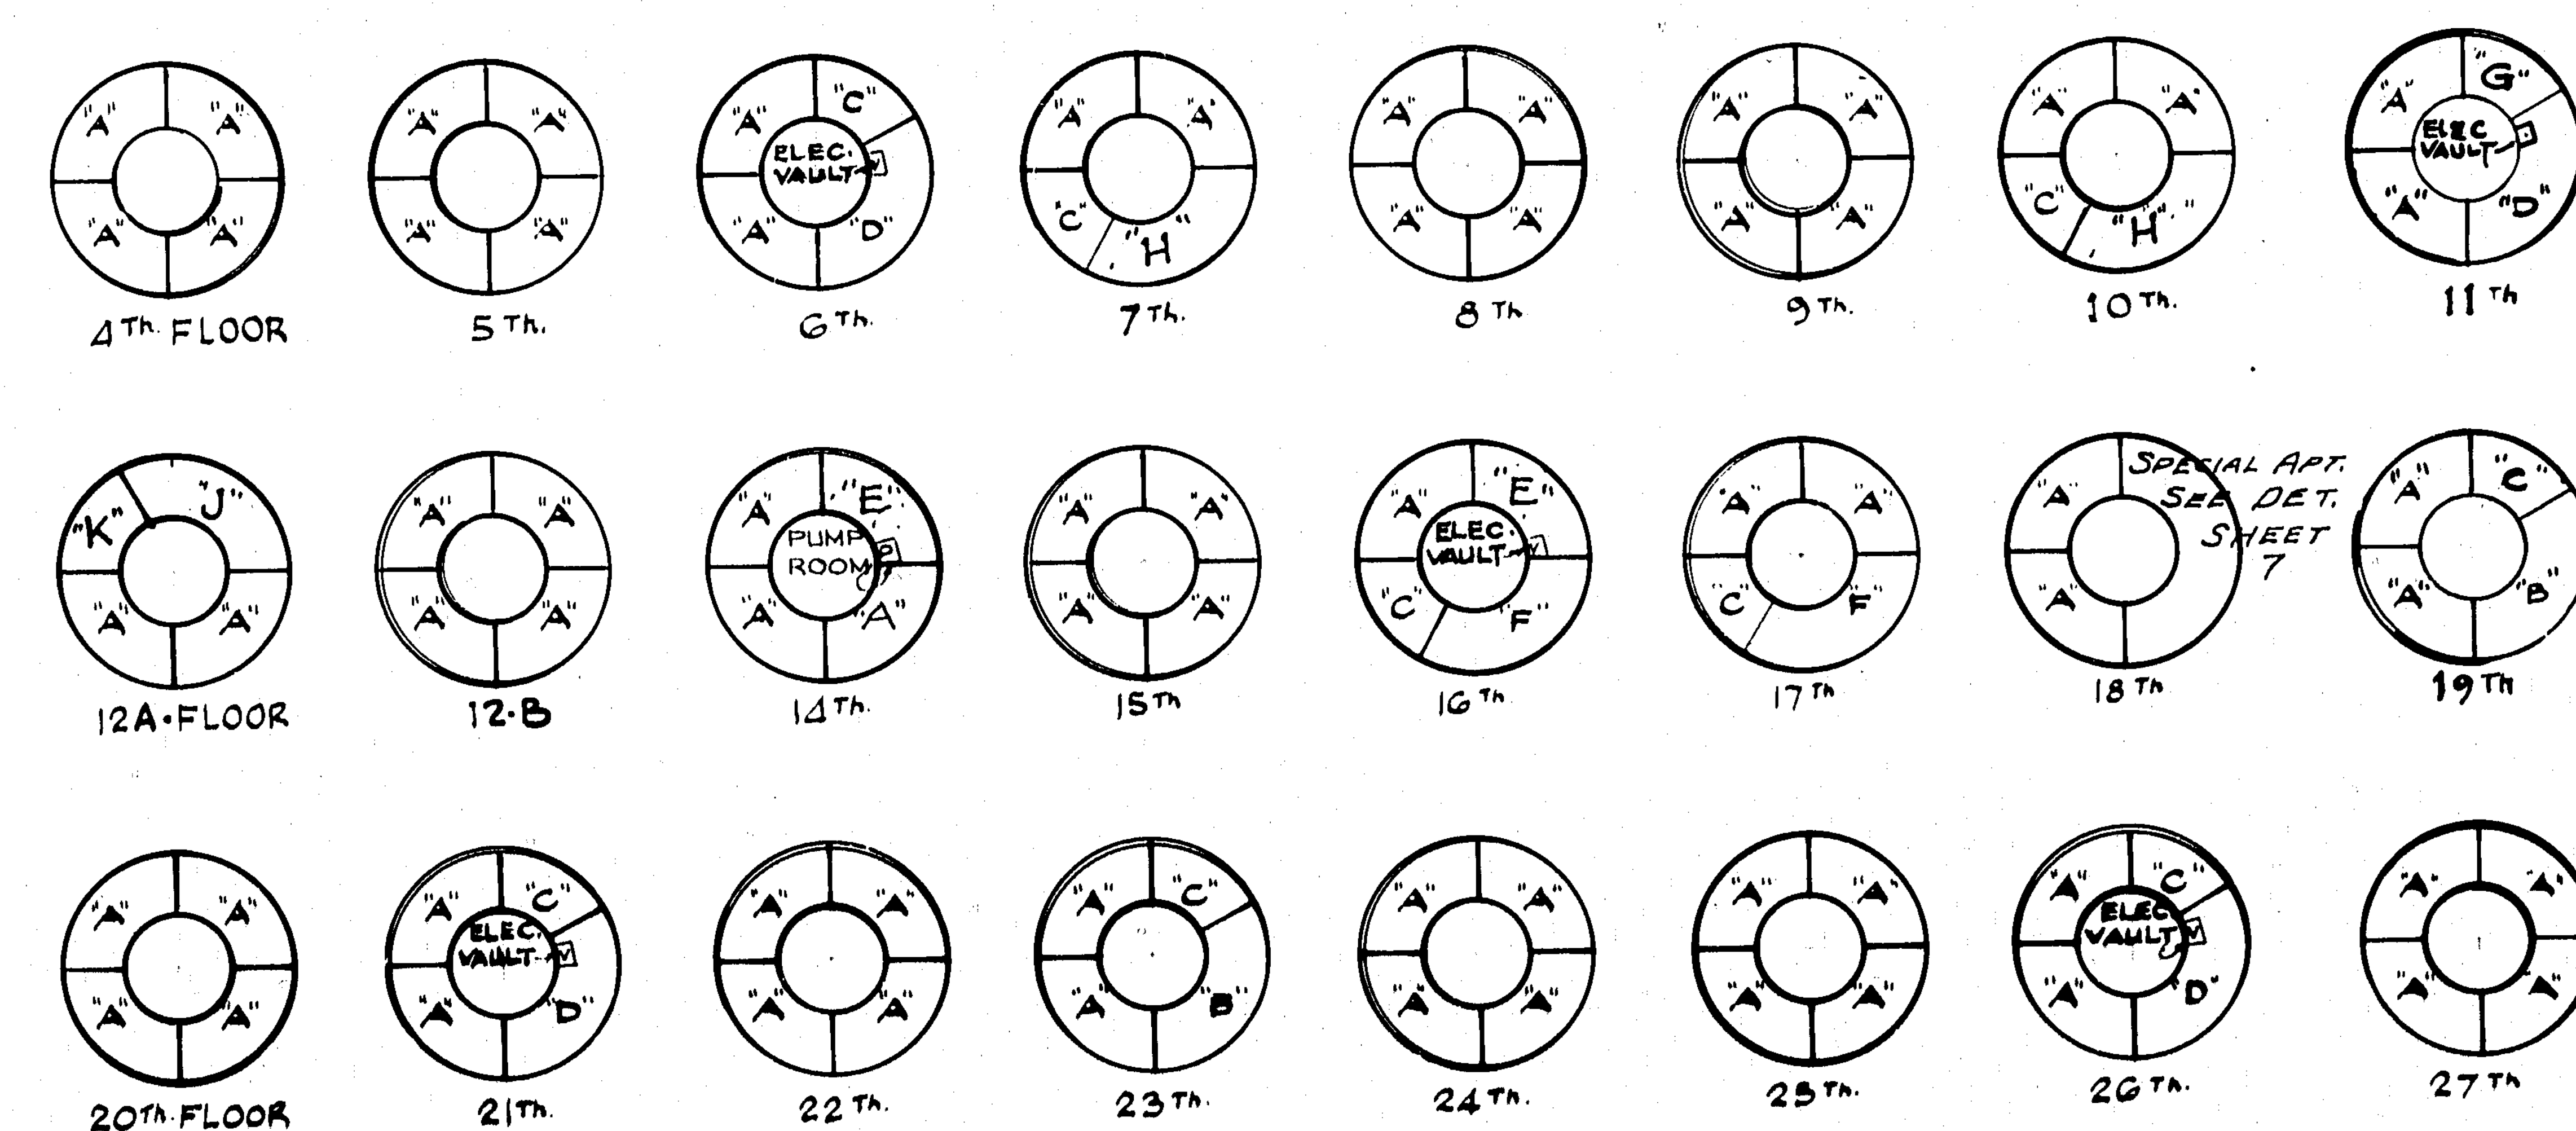

APARTMENT ARRANGEMENTS FOR INDIVIDUAL FLOOR
NO SCALE

TYPE "C" & "D"
Scale - 1/8" = 1'-0"

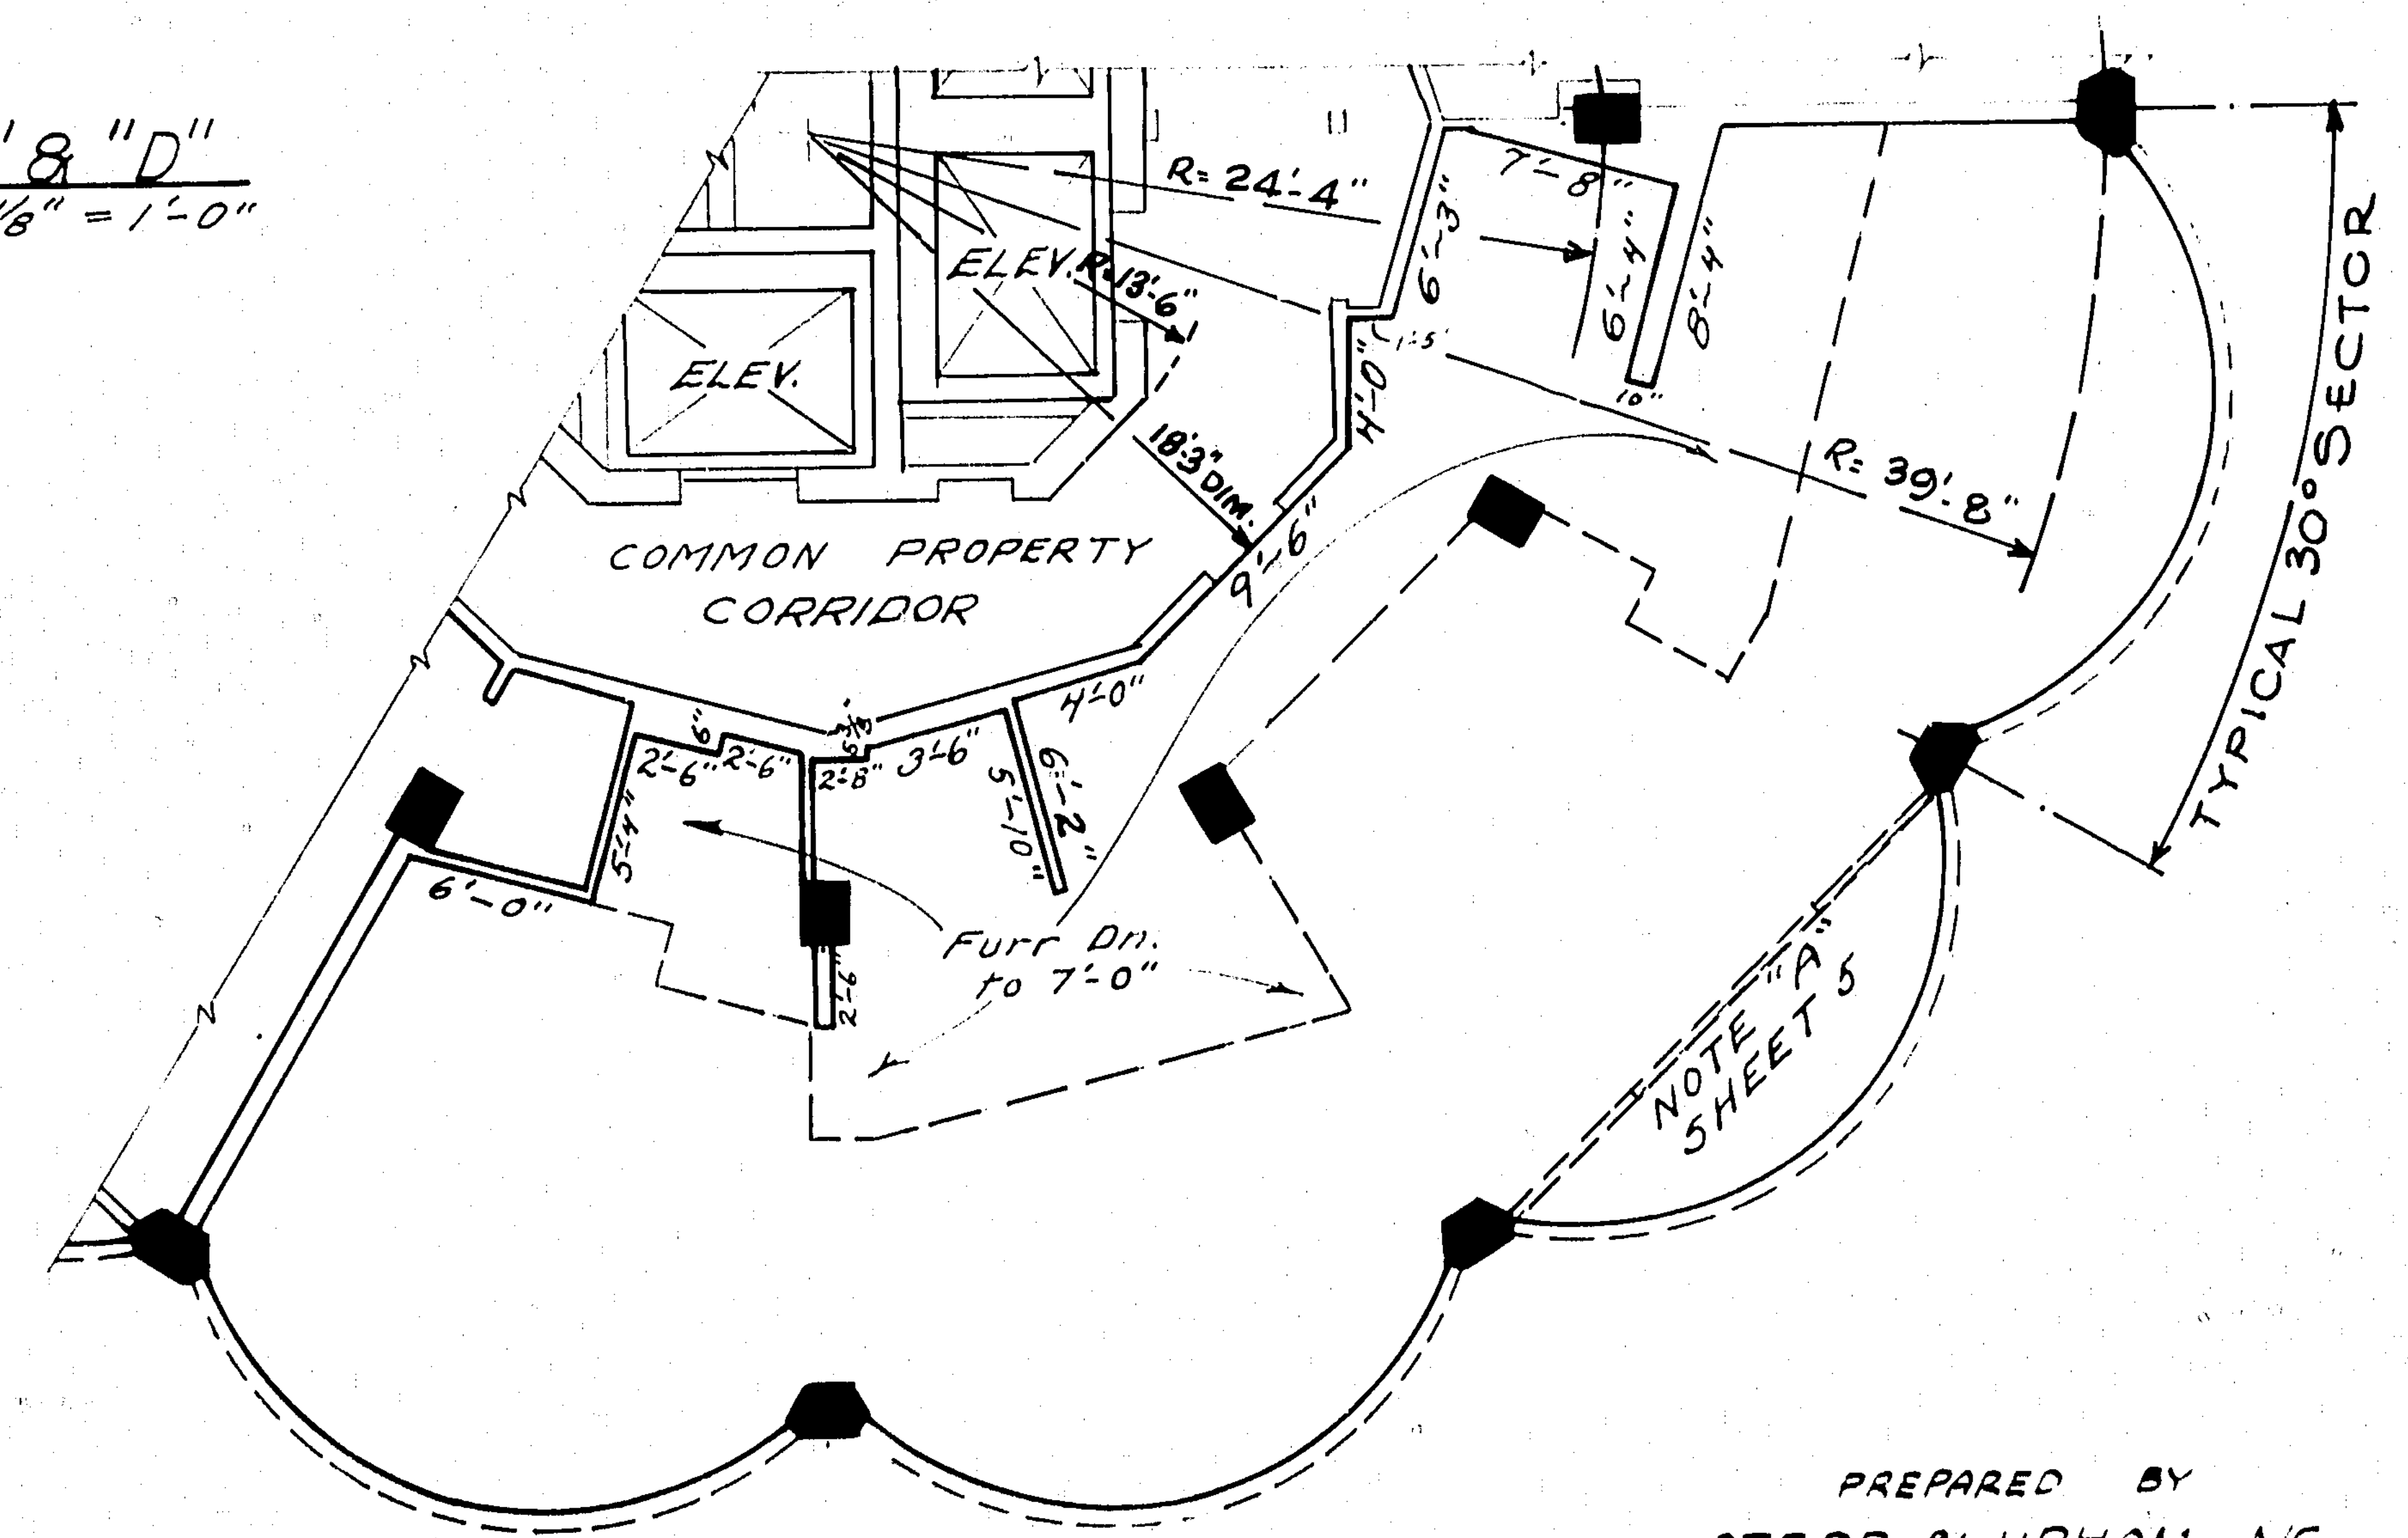

TYPE "H" SE
Scale - 1/8" = 1'-0"
Floors - 7 and 10.

PECK PLAZA

PREPARED BY
STAPP & UPHAM, INC.
REGISTERED ENGINEERS & SURVEYORS
DAYTONA BEACH, FLORIDA

EXHIBIT "A"