
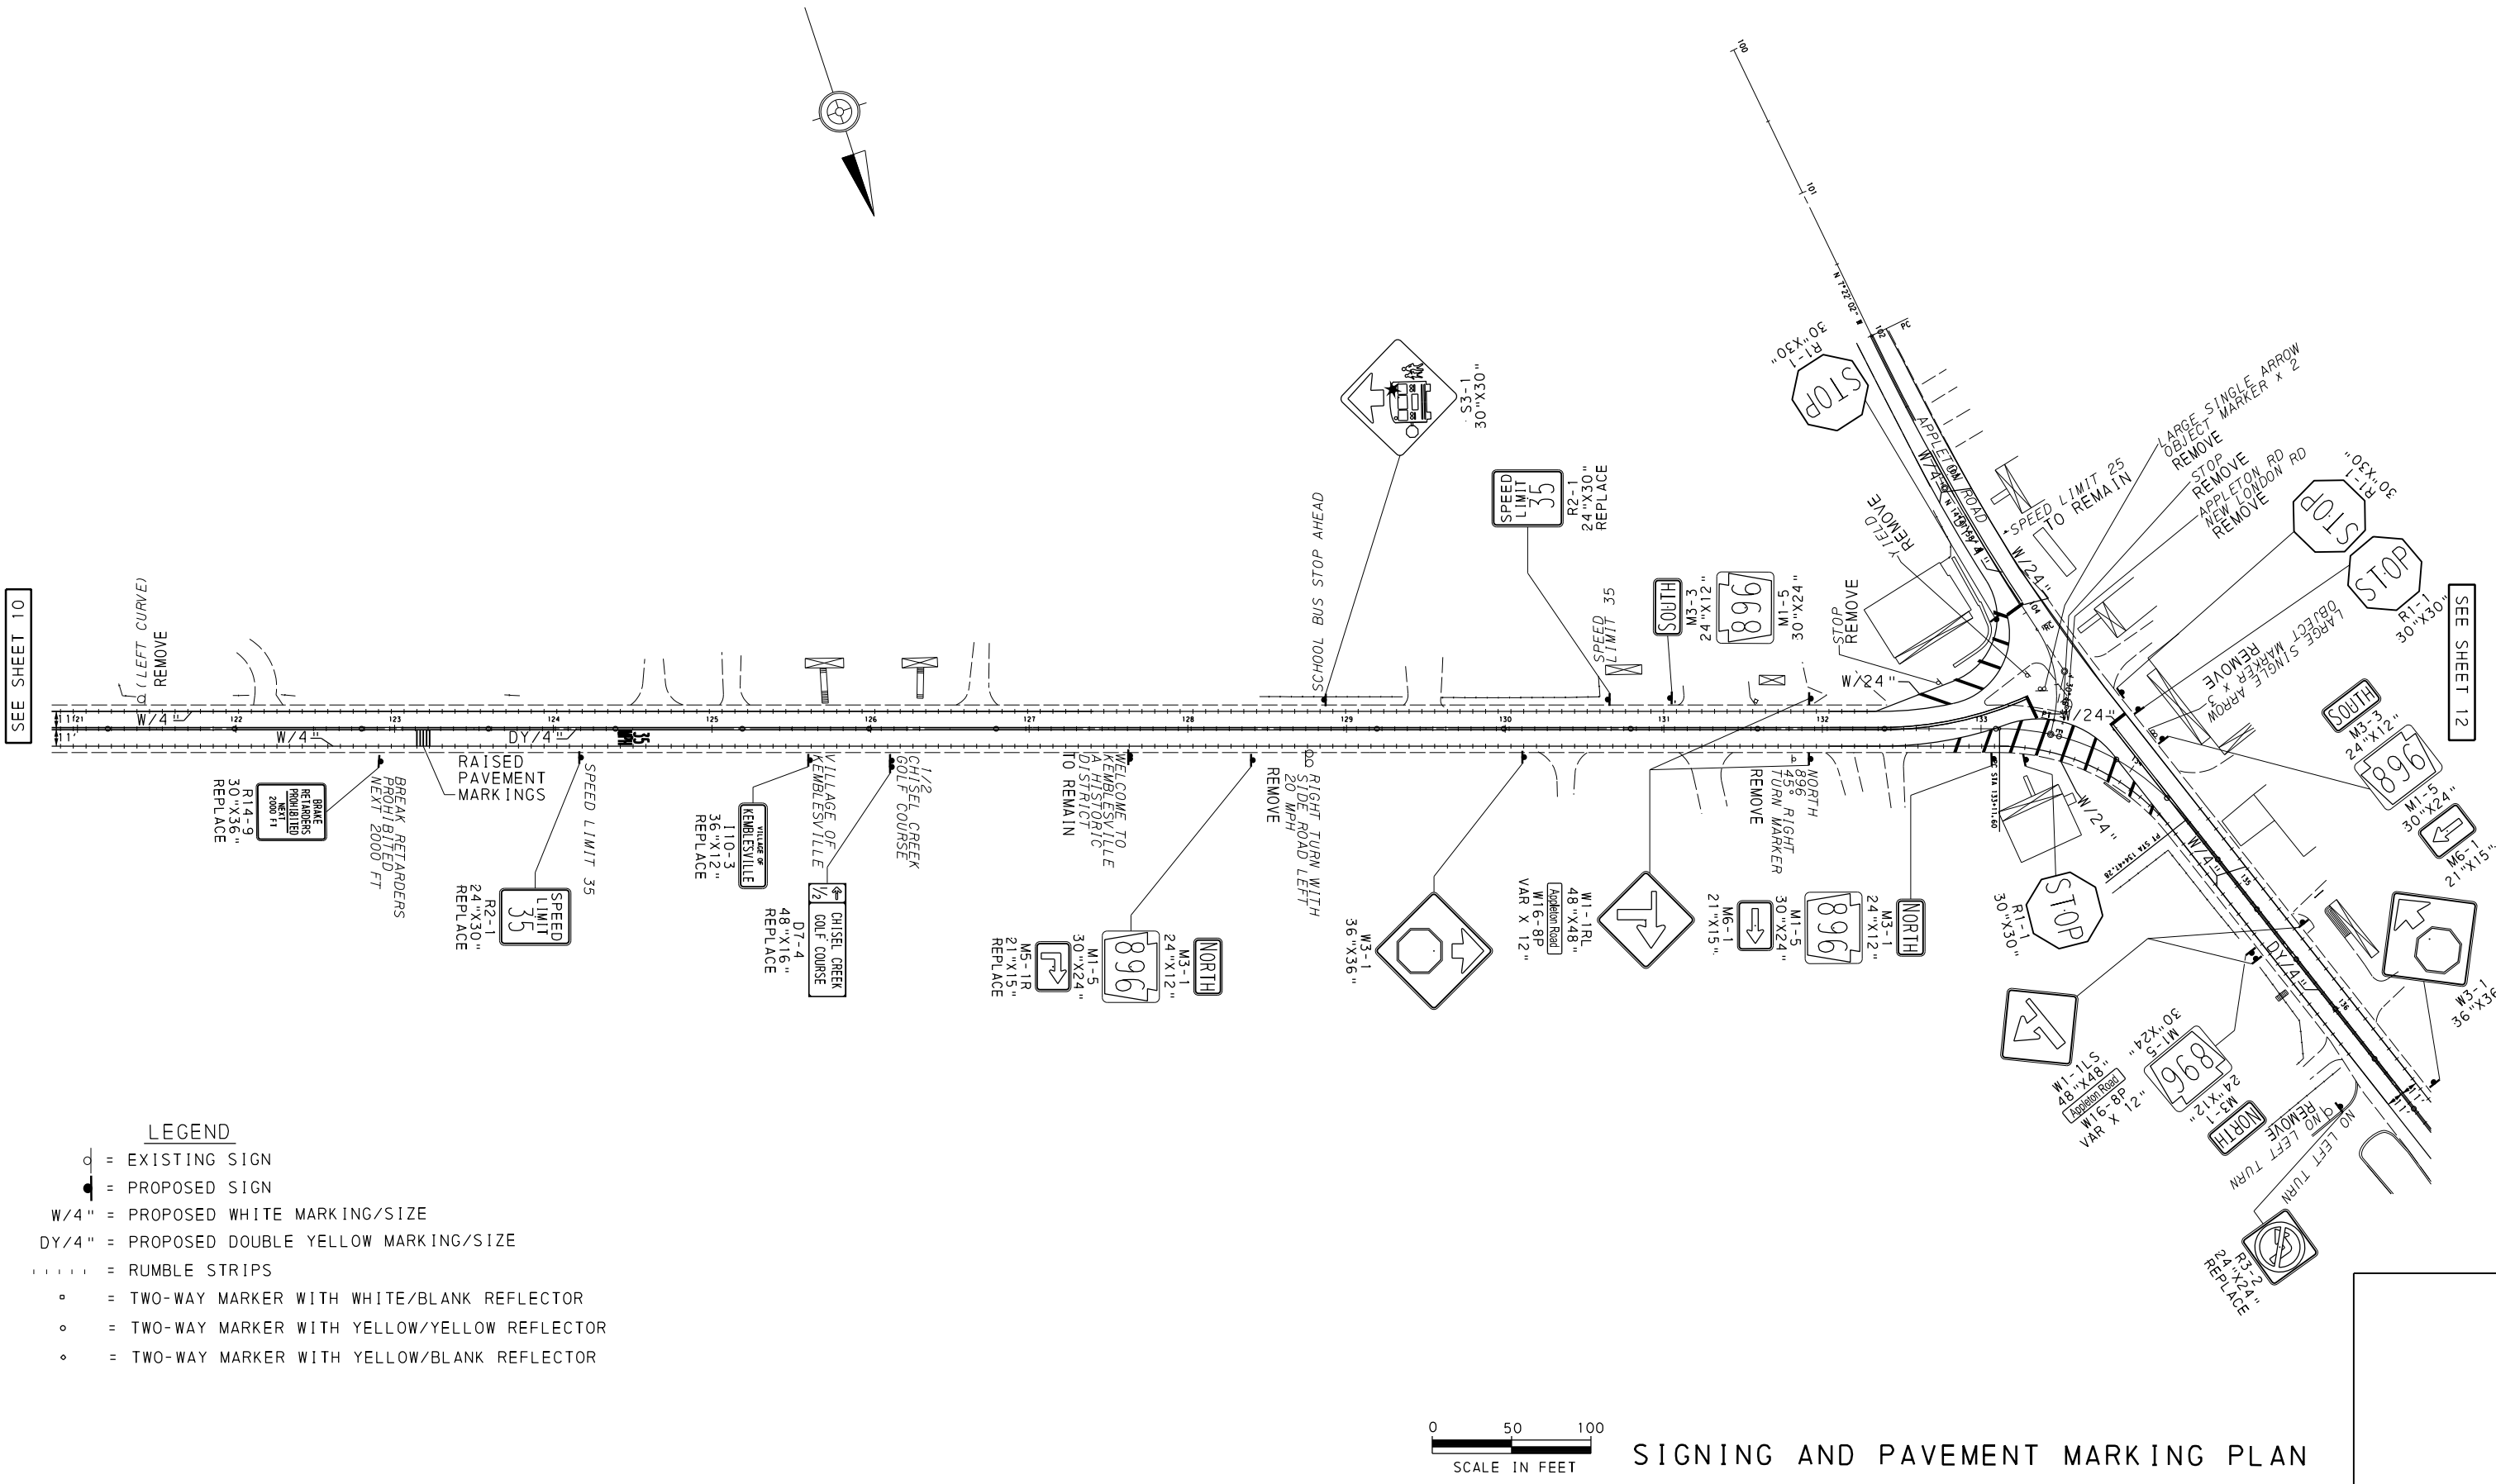


DISTRICT	COUNTY	ROUTE	SECTION	SHEET
6-0	CHESTER	0896	SIP	11 OF 20
FRANKLIN TOWNSHIP				
REVISION NUMBER	REVISIONS			DATE BY

FILE NAME= M:\2012\22121635D\Drawings\Transportation\SPMP\0896D\_SPM\_PLANS.dgn

PLOTTED: 11:29 AM on Thursday, April 04, 2019

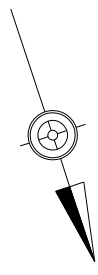

SEE SHEET 10

SEE SHEET 12

**LEGEND**

- = EXISTING SIGN
- = PROPOSED SIGN
- W/4" = PROPOSED WHITE MARKING/SIZE
- DY/4" = PROPOSED DOUBLE YELLOW MARKING/SIZE
- ..... = RUMBLE STRIPS
- = TWO-WAY MARKER WITH WHITE/BLANK REFLECTOR
- = TWO-WAY MARKER WITH YELLOW/YELLOW REFLECTOR
- = TWO-WAY MARKER WITH YELLOW/BLANK REFLECTOR



**SIGNING AND PAVEMENT MARKING PLAN**