

APPROVED BY: _____

DATE: _____ DATE APPROVED: _____

STANDARD FEATURES

CUSTOMER INFORMATION


- 18 Ga. Galvanized Steel Fully Welded One-Piece Construction
- 24 Ga. Solid bottom • 20 Ga. Divider • Coated Welds
- 1" Foil Faced Insulation, Taped & Caulked • 1 x 4 Wood Nailer

PROJECT NAME: _____

CITY, STATE: _____

JOB NUMBER: _____

COMPANY: _____

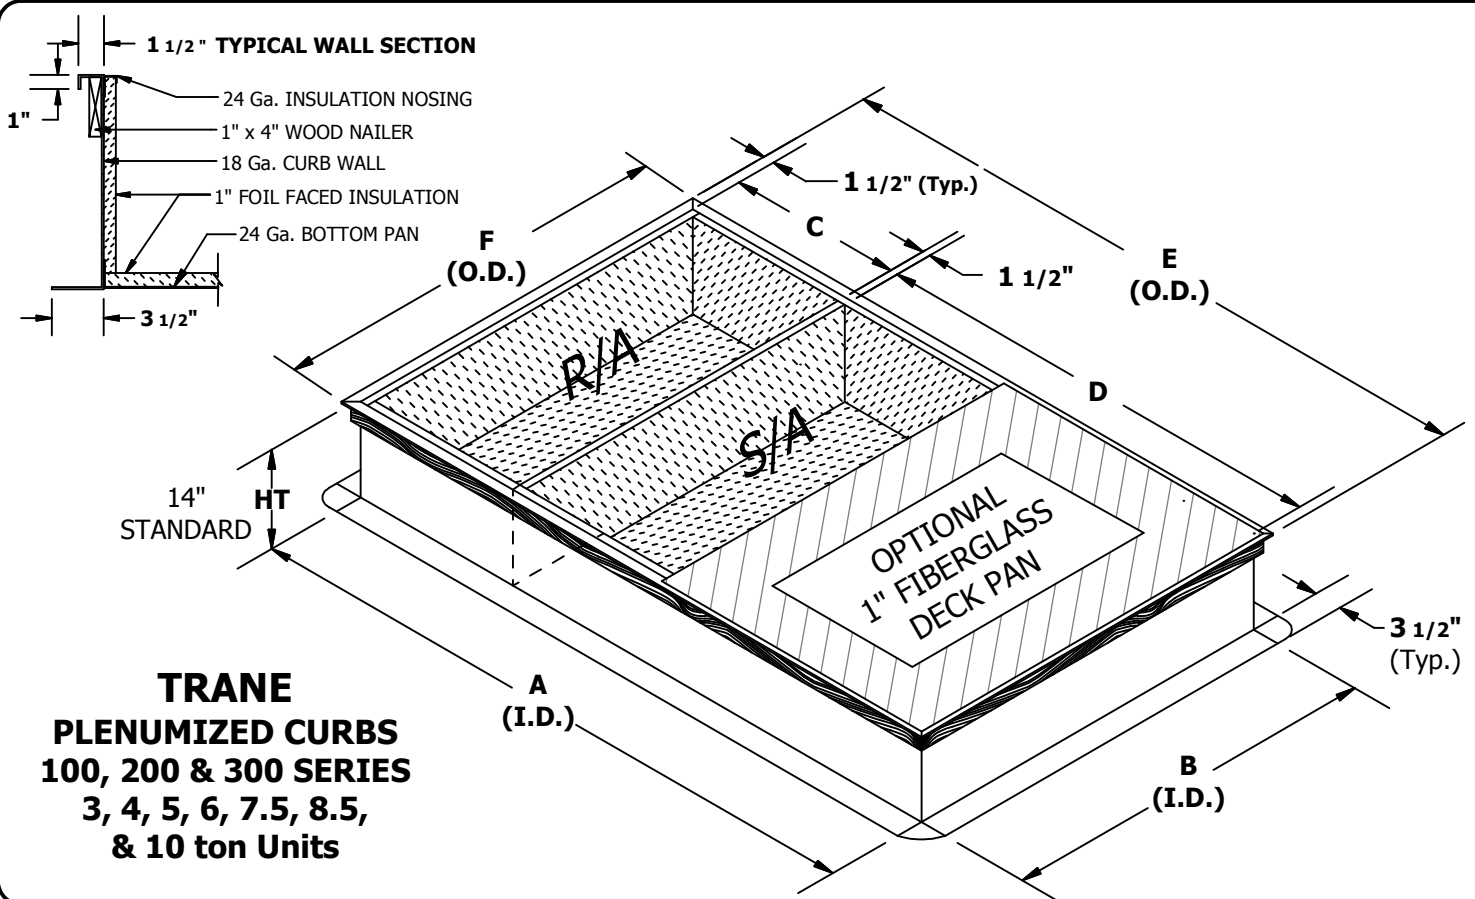

TRANE
PLENUMIZED CURBS
100, 200 & 300 SERIES
3, 4, 5, 6, 7.5, 8.5,
& 10 ton Units

HVAC CURBS		Ht	Curb I.D.		Ref. Dims.		Curb O.D.		DECK PAN Yes/No	TRANE UNIT MODEL NUMBER	
Qty.	Model		A	B	C	D	E	F		TSC/YSC/WSC	TCH
	PLT 114	14"									TSC/YSC/WSC
	PLT 118	18"	61 3/4"	37 7/16"	20"	40 1/4"	64 3/4"	40 7/16"			036,048,060
	PLT 124	24"									TCH 036
	PLT 214	14"									TSC/YSC/WSC
	PLT 218	18"	80 1/2"	46 3/8"	20"	59"	83 1/2"	49 3/8"			072,090,092,120
	PLT 224	24"									TCH 048,060,072,090,102
	PLT 314	14"									TCH 120
	PLT 318	18"	80 1/2"	56 3/8"	20"	59"	83 1/2"	59 3/8"			
	PLT 324	24"									