

APPROVED BY: _____

DATE: _____ DATE APPROVED: _____

STANDARD FEATURES

- 18 Ga. Galvanized Steel Fully Welded One-Piece Construction
- 24 Ga. Solid bottom • 20 Ga. Divider • Coated Welds
- 1" Foil Faced Insulation, Taped & Caulked • 1 x 4 Wood Nailer


CUSTOMER INFORMATION

PROJECT NAME: _____

CITY, STATE: _____

JOB NUMBER: _____

COMPANY: _____

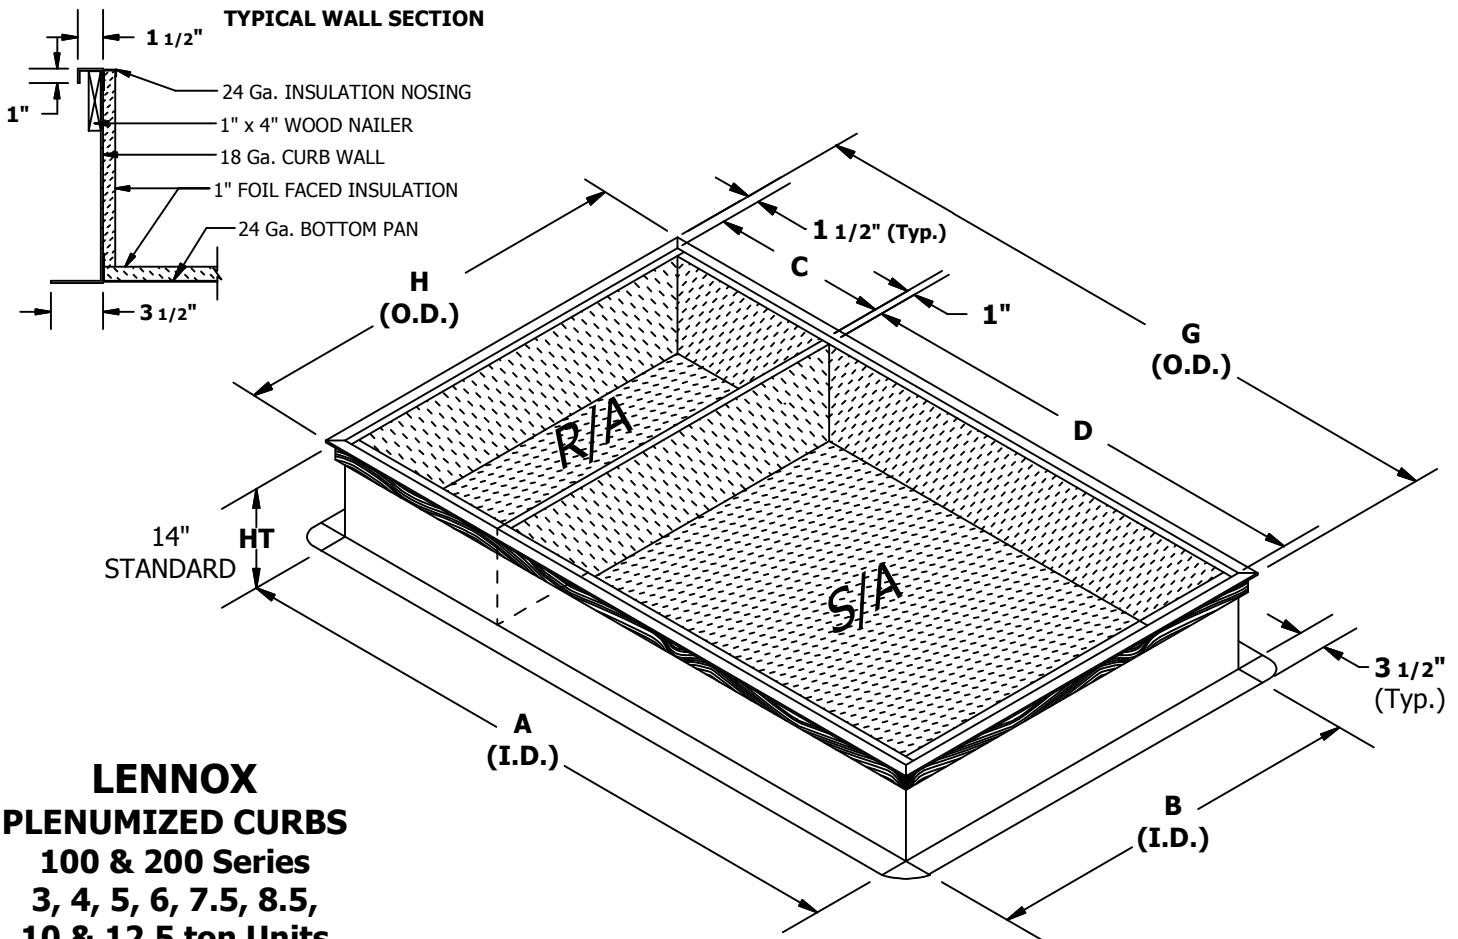

LENNOX
PLENUMIZED CURBS
100 & 200 Series
3, 4, 5, 6, 7.5, 8.5,
10 & 12.5 ton Units
Post-June 2016

HVAC CURBS		Curb I.D.							Curb O.D.		LENNOX UNIT MODEL NUMBER
Qty.	Model	Ht	A	B	C	D	E	F	G	H	
	PLL 114	14"	76 1/4"	38"	20"	55 1/4"	N/A	N/A	79 1/4"	41"	LGH, LCH 036-072
	PLL 118	18"									
	PLL 124	24"									
	PLL 214	14"	91 7/8"	50 3/4"	22"	68 7/8"	N/A	N/A	94 7/8"	53 3/4"	LGH, LCH 092-150
	PLL 218	18"									
	PLL 224	24"									