



Save: 5/20/2021 9:18 AM elemte Plot: 5/20/2021 9:18 AM X:\EVA\AURORA\159723\5-fmat-dgn\51-drawings\10-Civil\cad\dwg\exhibit\AU159723\_EXISTING\_SYSTEM\_MAP.dwg

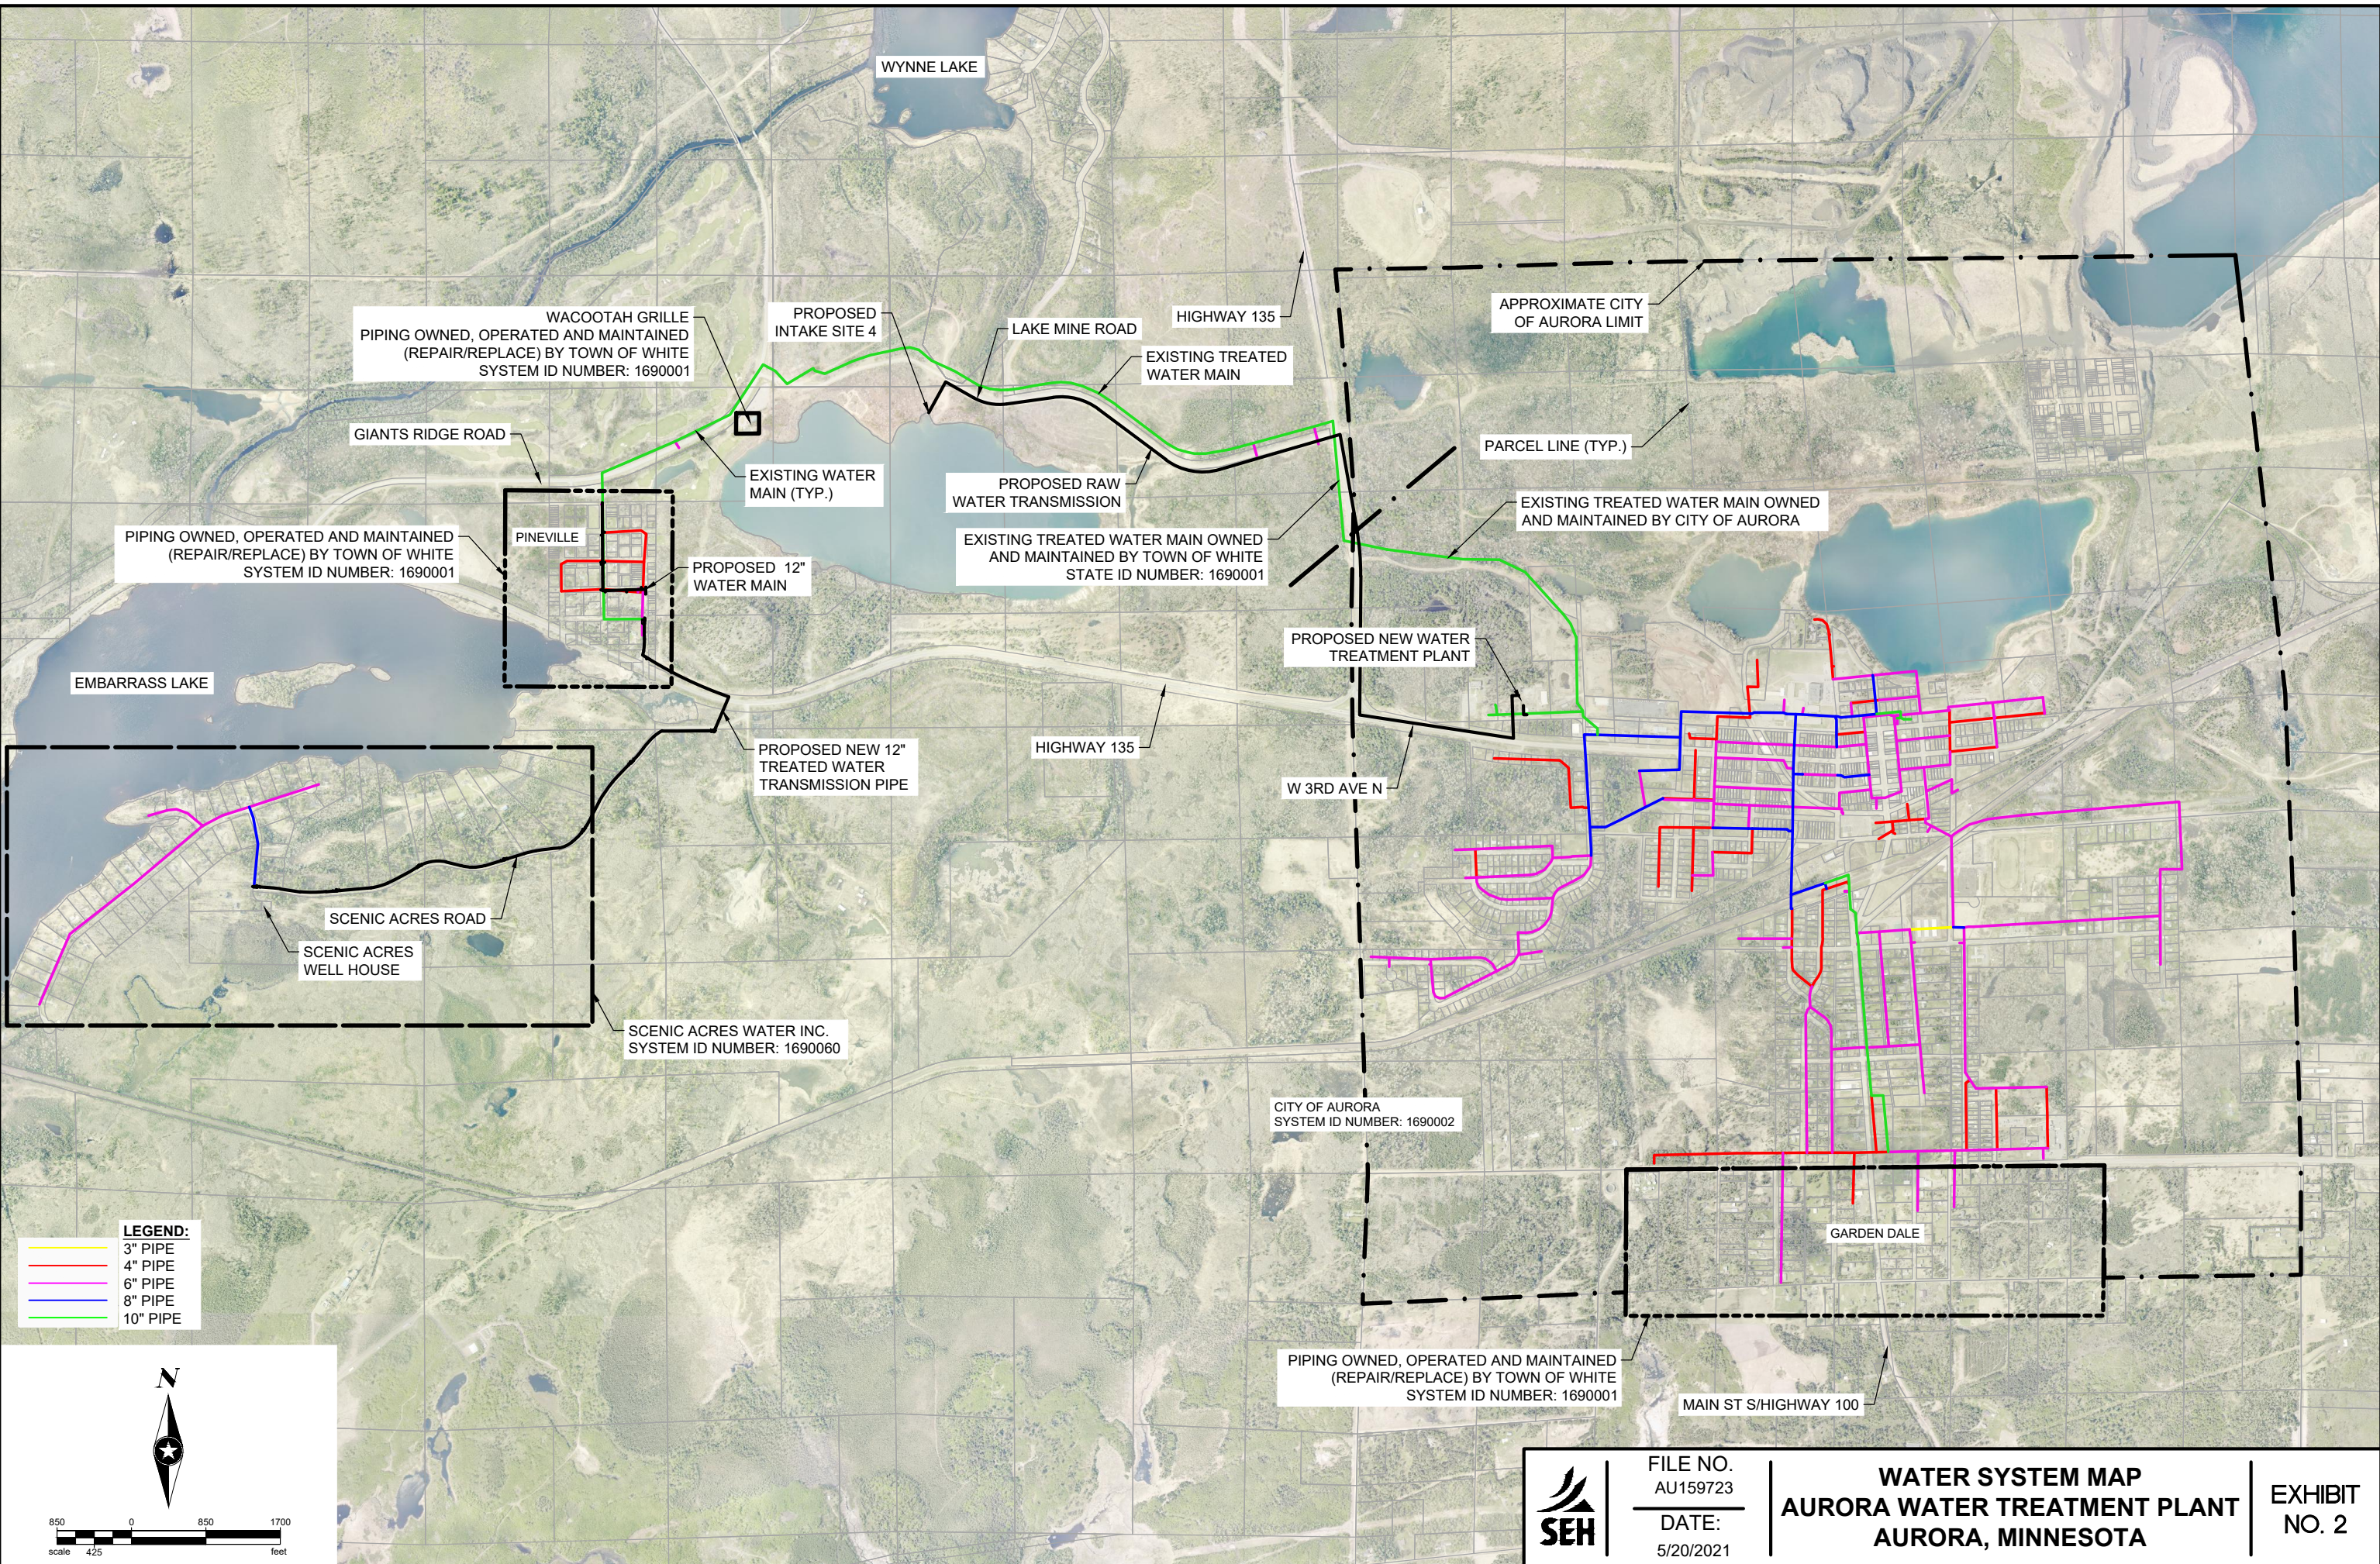

**LEGEND:**  
3" PIPE  
4" PIPE  
6" PIPE  
8" PIPE  
10" PIPE

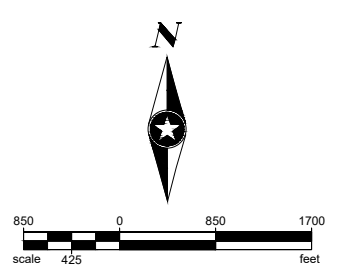

**SEH**  
FILE NO.  
AU159723  
DATE:  
5/20/2021

**WATER SYSTEM MAP  
AURORA WATER TREATMENT PLANT  
AURORA, MINNESOTA**

**EXHIBIT  
NO. 2**