


TAX MAPS REVISED  
4/1/2022

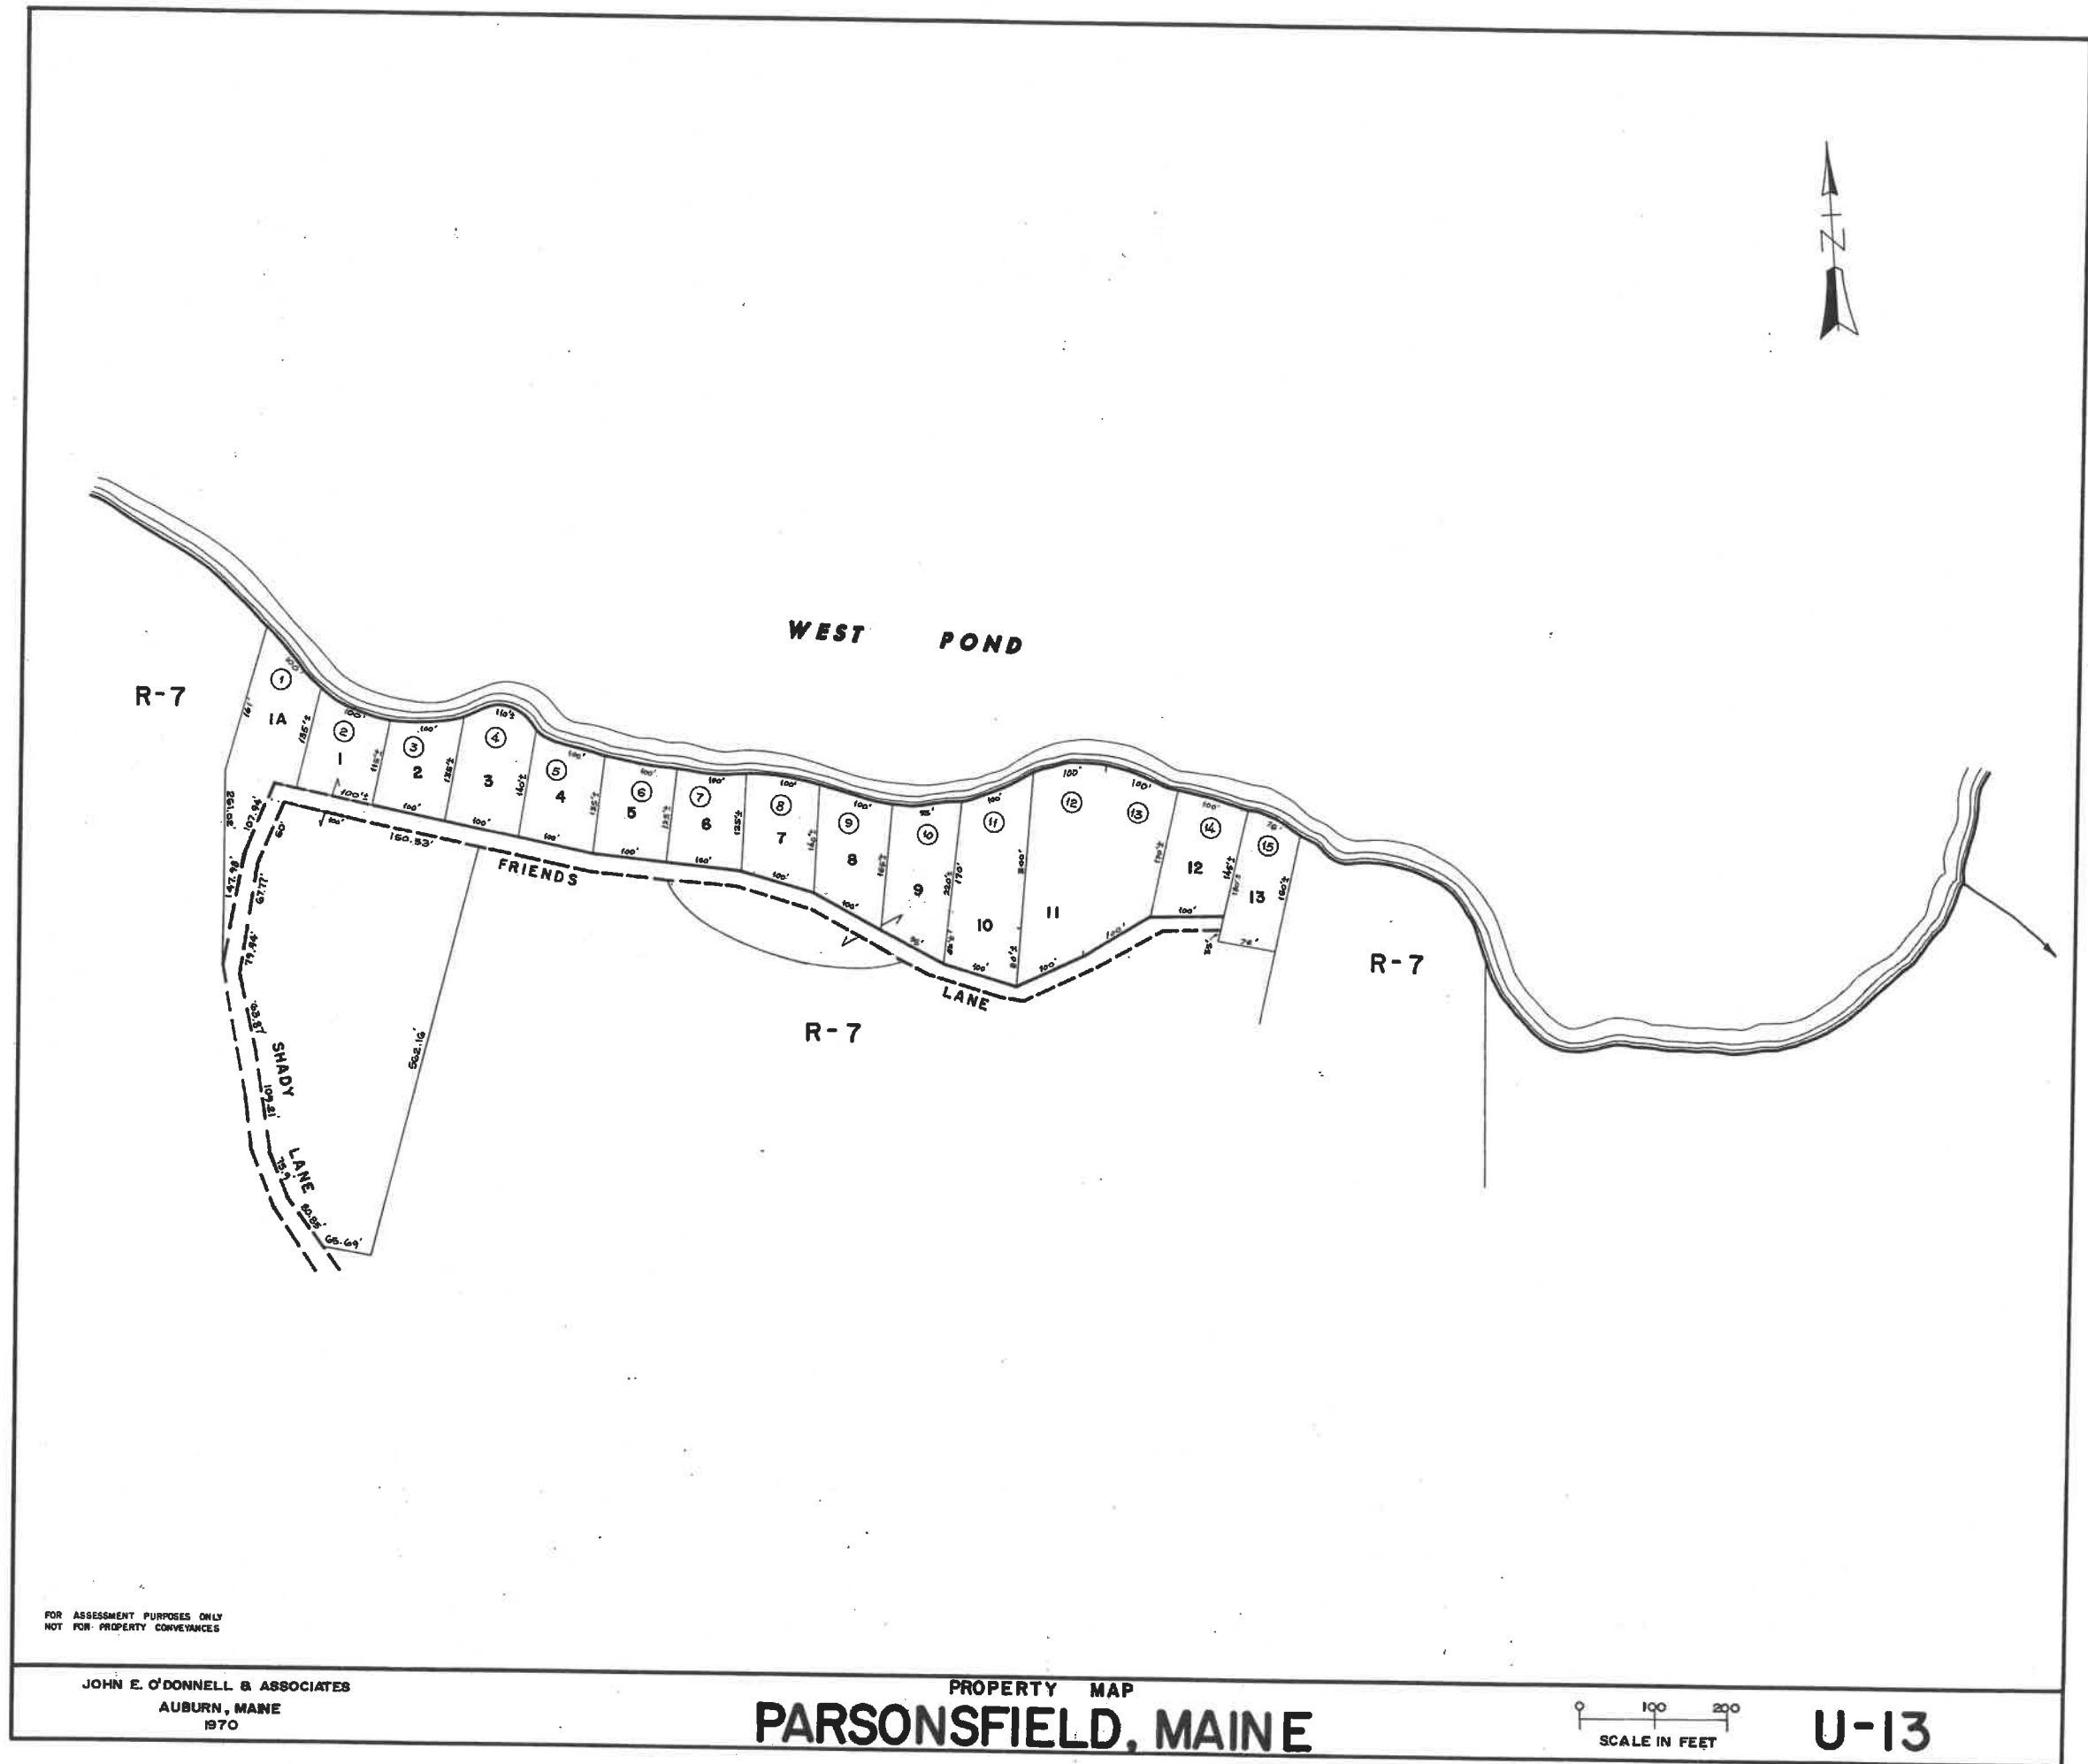

FOR ASSESSMENT PURPOSES ONLY  
NOT FOR PROPERTY CONVEYANCES

JOHN E. O'DONNELL & ASSOCIATES  
AUBURN, MAINE  
1970

PROPERTY MAP  
**PARSONSFIELD, MAINE**

0 100 200  
SCALE IN FEET

**U-13**

<b>Account</b>	<b>Card</b>	<b>Name</b>	<b>Location</b>	<b>Map/Lot</b>
00187	001	CALABRESE, GARY S. &	87 SHADY LN	U13-001
01182	001	CALABRESE, GARY S. &	92 SHADY LN	U13-001-A
01045	001	CALABRESE, GARY S. &	98 SHADY LN	U13-002
00262	001	FARRIS, KATHERINE E	SHADY LN	U13-003
00897	001	MCGINLEY, LORI	106 SHADY LN	U13-004
00708	001	LANDRY-DEWITZ, SUSAN	108 SHADY LN	U13-005
01398	001	TIERNEY, TIMOTHY J. AND	114 SHADY LN	U13-006
00303	001	REED, ARNOLD B	116 SHADY LN	U13-007
00935	001	MICKLE, WARREN	120 SHADY LN	U13-008
00683	001	MICKLE, STEPHEN	SHADY LN	U13-009
01092	001	PETTIT, WESLEY K	20 FRIENDS LN	U13-010
01345	001	AM STEWART LIVING TRUST	33 FRIENDS LN	U13-011
00498	001	ESCOBAR, LAURA	SHADY LN	U13-012
00499	001	ESCOBAR, LAURA	29 FRIENDS LN	U13-013