


A ID	B OD	C THK.	D HEIGHT	E JOINT HT.	F SPACING
1524	1829	152	305	121	305
1524	1829	152	457	121	305
1524	1829	152	610	121	305
1524	1829	152	914	121	305
1524	1829	152	1219	121	305
1524	1829	152	1829	121	305

AVAILABLE HEIGHTS	QTY. OF RUNGS	STARCON LIFTING PINS	WEIGHTS [kg]
0.31m [1']	1	4T	551
0.46m [1.5']	2	4T	832
0.61m [2']	2	4T	1113
0.91m [3']	3	4T	1676
1.22m [4']	4	4T	2240
1.83m [6']	6	4T	3366

CONCRETE	RELEASE	MPa	20
	28 DAY:	MPa	35
	AIR CONTENT:	6% ± 1%	
	WEIGHT: kg	VOLUME	m³
STRAND	TYPE:	kg/m²	2402
	-		mm
	-		MPa
MARK	DESCRIPTION	QTY.	



ISOMETRIC VIEW  
NTS

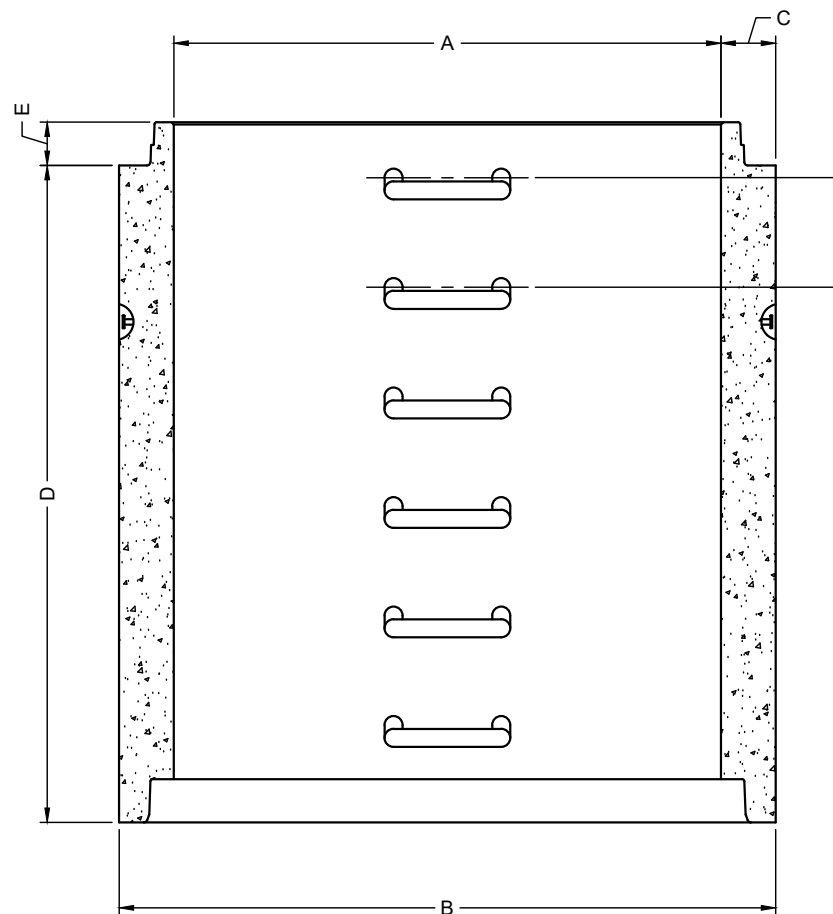

ELEVATION  
VIEW



- NOTES:
- 1) CEMENT : PORTLAND CEMENT TYPE 50(HS)
  - 2) Max AGGREGATE SIZE: 20mm
  - 3) 28 DAY STRENGTH: MIN. 35 MPa.
  - 4) ENTRAINED AIR: 6%±1%
  - 5) REINFORCING TO CAN/CSA-G30.18 400 MPa
  - 6) ALL UNITS ARE IN MILLIMETERS UNLESS OTHERWISE NOTED.

DWG. NO.	REFERENCE	NO.:	REVISION DESCRIPTION	BY	APP'D	DATE	DRW BY	SWM	2018/11/21
-	-	A	ISSUED PLAN	-	-	2018/11/21	CH'K BY	-	-
-	-	-	-	-	-	-	AP'D BY	-	-
-	-	-	-	-	-	-	AP'D BY	-	-
-	-	-	-	-	-	-	AP'D BY	-	-
-	-	-	-	-	-	-	SCALE: NTS	PAGE: 1 OF 1	-

TITLE:	1500 RISER DETAIL DRAWING	
PROJECT NO.:	JOB NO.:	-
DRAWING NO.:	SVI-MR-1500-01A	▲