


LIVING AREA
396 SQ FT

Bonus

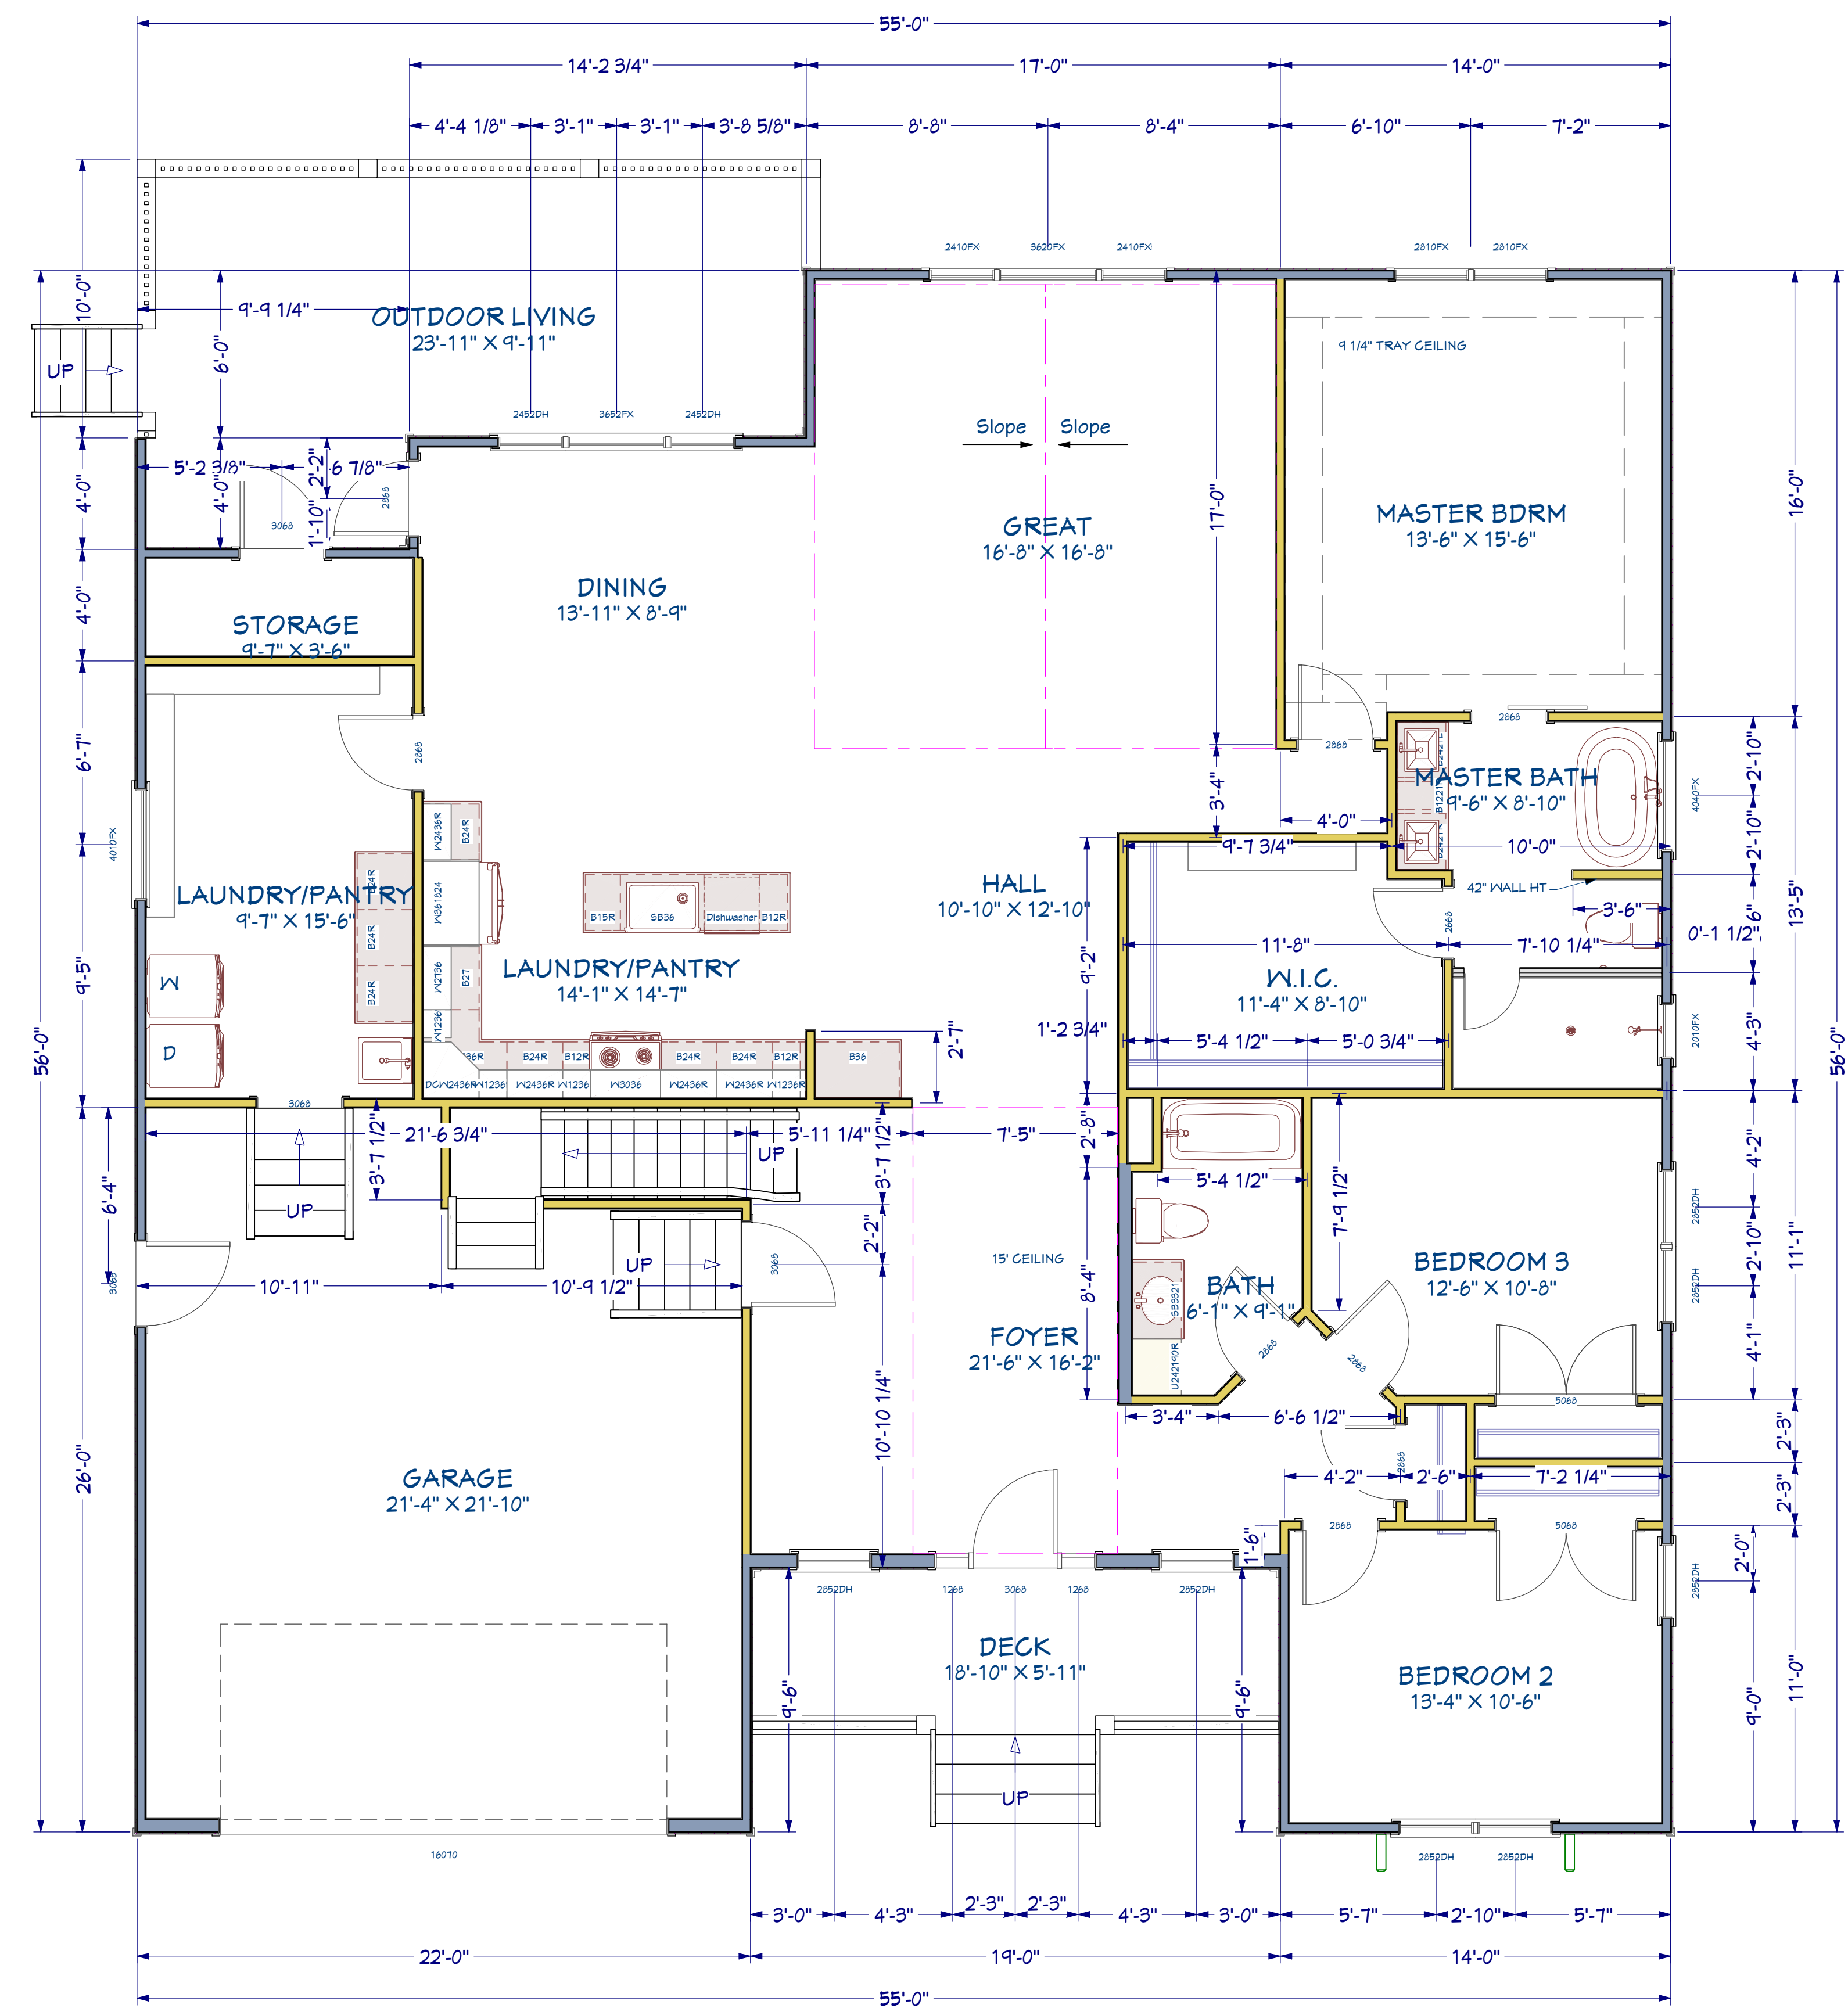

SQUARE FOOTAGE

1st FLOOR	2,175 sq/ft
BONUS RM	343 sq/ft
GARAGE	540 sq/ft
FRONT PORCH	115 sq/ft
REAR PORCH	281 sq/ft
TOTAL HTD	2,518 sq/ft
TOTAL	3,454 sq/ft


LIVING AREA
2188 SQ FT

1st Floor 1/4 in = 1 ft

PLEASE NOTE:
ALL CURRENT FEDERAL, STATE AND LOCAL CODES, ORDINANCES AND REGULATIONS, ETC. SHALL BE CONSIDERED AS PART OF THE SPECIFICATIONS OF THIS BUILDING AND ARE TO BE ADHERED TO EVEN IF THEY ARE IN VARIANCE WITH THE PLAN. THE ASSISTANCE OF A LOCAL ENGINEER OR ARCHITECT MAY BE REQUIRED TO COMPLY WITH LOCAL CODES AND/OR SITE CONDITIONS.
DESIGNER ASSUMES NO RESPONSIBILITY OVER ANY PHASE OF CONSTRUCTION REQUIRED TO COMPLY WITH LOCAL CODES AND/OR SITE CONDITIONS.
EVERY ATTEMPT HAS BEEN MADE IN THE PREPARATION OF THESE DRAWINGS AND DIMENSIONS TO AVOID MISTAKES.
BUILDER AND/OR OWNER SHALL VERIFY ALL DIMENSIONS, DETAILS AND DRAWINGS.
PREPARER OF THESE DRAWINGS SHALL NOT BE LIABLE FOR ERROR AFTER CONSTRUCTION BEGINS.



Exterior Elevation Front 1/4 in = 1 ft

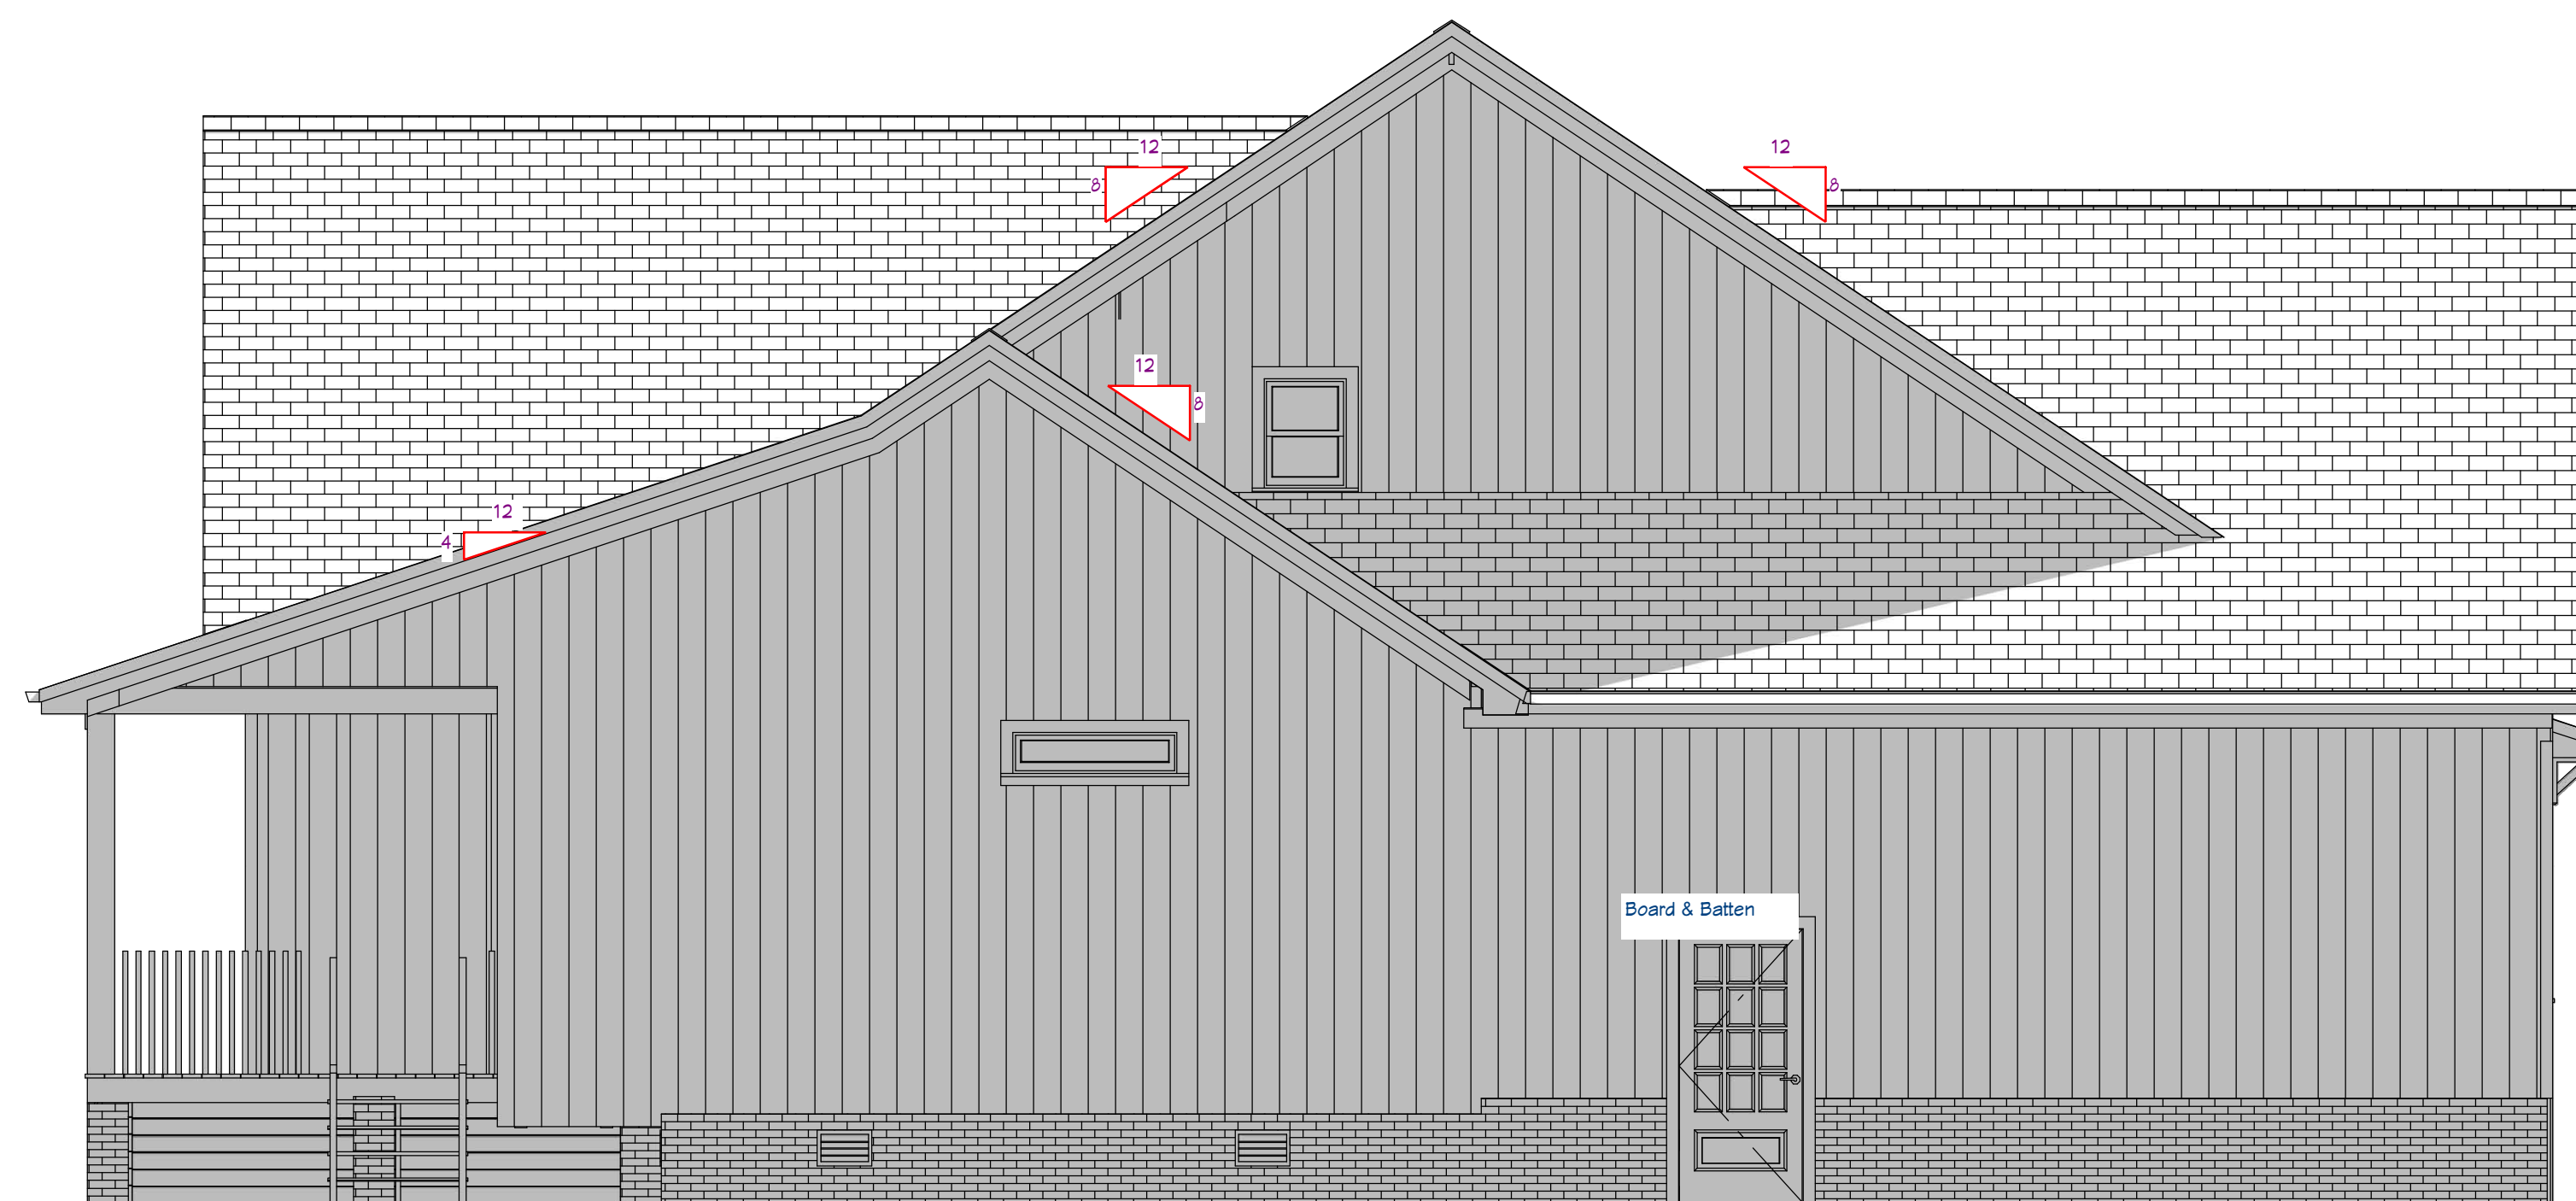

Exterior Elevation Left 1/4 in = 1 ft

PLEASE NOTE:
 ALL CURRENT FEDERAL, STATE AND LOCAL CODES, ORDINANCES AND REGULATIONS, ETC. SHALL BE CONSIDERED AS PART OF THE SPECIFICATIONS OF THIS BUILDING AND ARE TO BE ADHERED TO EVEN IF THEY ARE IN VARIANCE WITH THE PLAN. THE ASSISTANCE OF A LOCAL ENGINEER OR ARCHITECT MAY BE REQUIRED TO COMPLY WITH LOCAL CODES AND/OR SITE CONDITIONS.
 DESIGNER ASSUMES NO RESPONSIBILITY OVER ANY PHASE OF CONSTRUCTION REQUIRED TO COMPLY WITH LOCAL CODES AND/OR SITE CONDITIONS.
 EVERY ATTEMPT HAS BEEN MADE IN THE PREPARATION OF THESE DRAWINGS AND DIMENSIONS TO AVOID MISTAKES.
 BUILDER AND/OR OWNER SHALL VERIFY ALL DIMENSIONS, DETAILS AND DRAWINGS.
 PREPARER OF THESE DRAWINGS SHALL NOT BE LIABLE FOR ERROR AFTER CONSTRUCTION BEGINS.



Harbor Point Contracting Inc.
 License #58326-U
 Office Address: 3564 Dr. Mik, Jr Blvd New Bern NC 28562
 Office: 252-634-9936
 Fax: 252-636-0346
 www.HarborPointCont.com Facebook

FRANKLIN DESIGN SERVICE
 592 ORIENTAL RD.
 ORIENTAL, NC 28571
 919-730-0746
 FRANK.KELLERJR@GMAIL.COM


Elevations

Hunter's Beach


DATE:
 9/26/2019

SHEET:

2

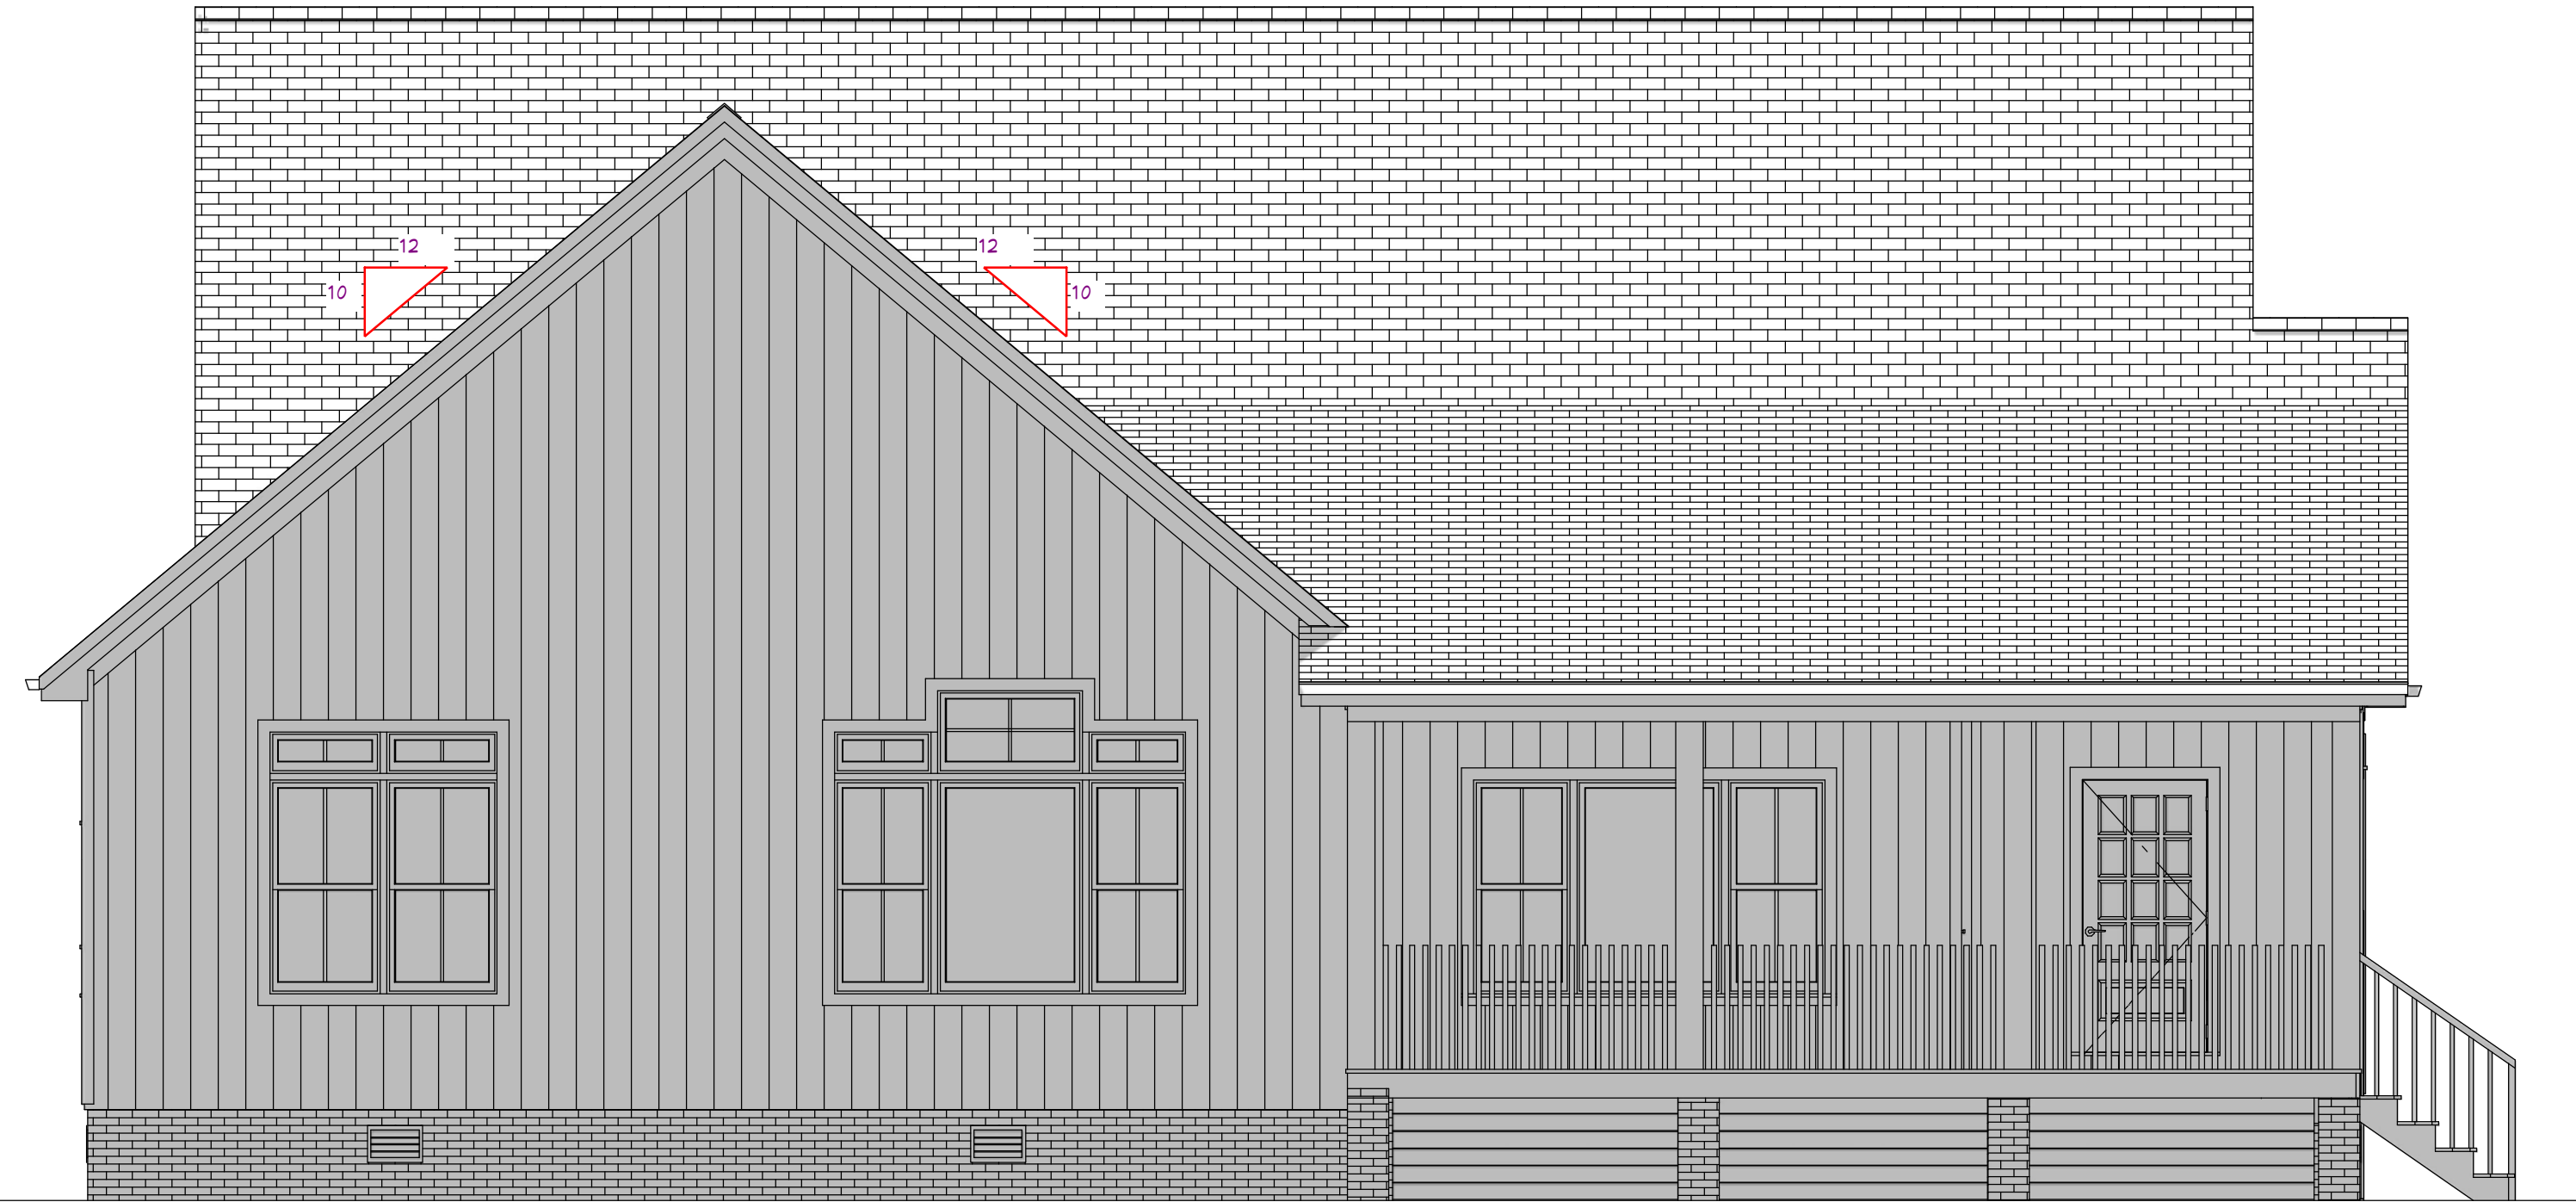

Exterior Elevation Back 1/4 in = 1 ft

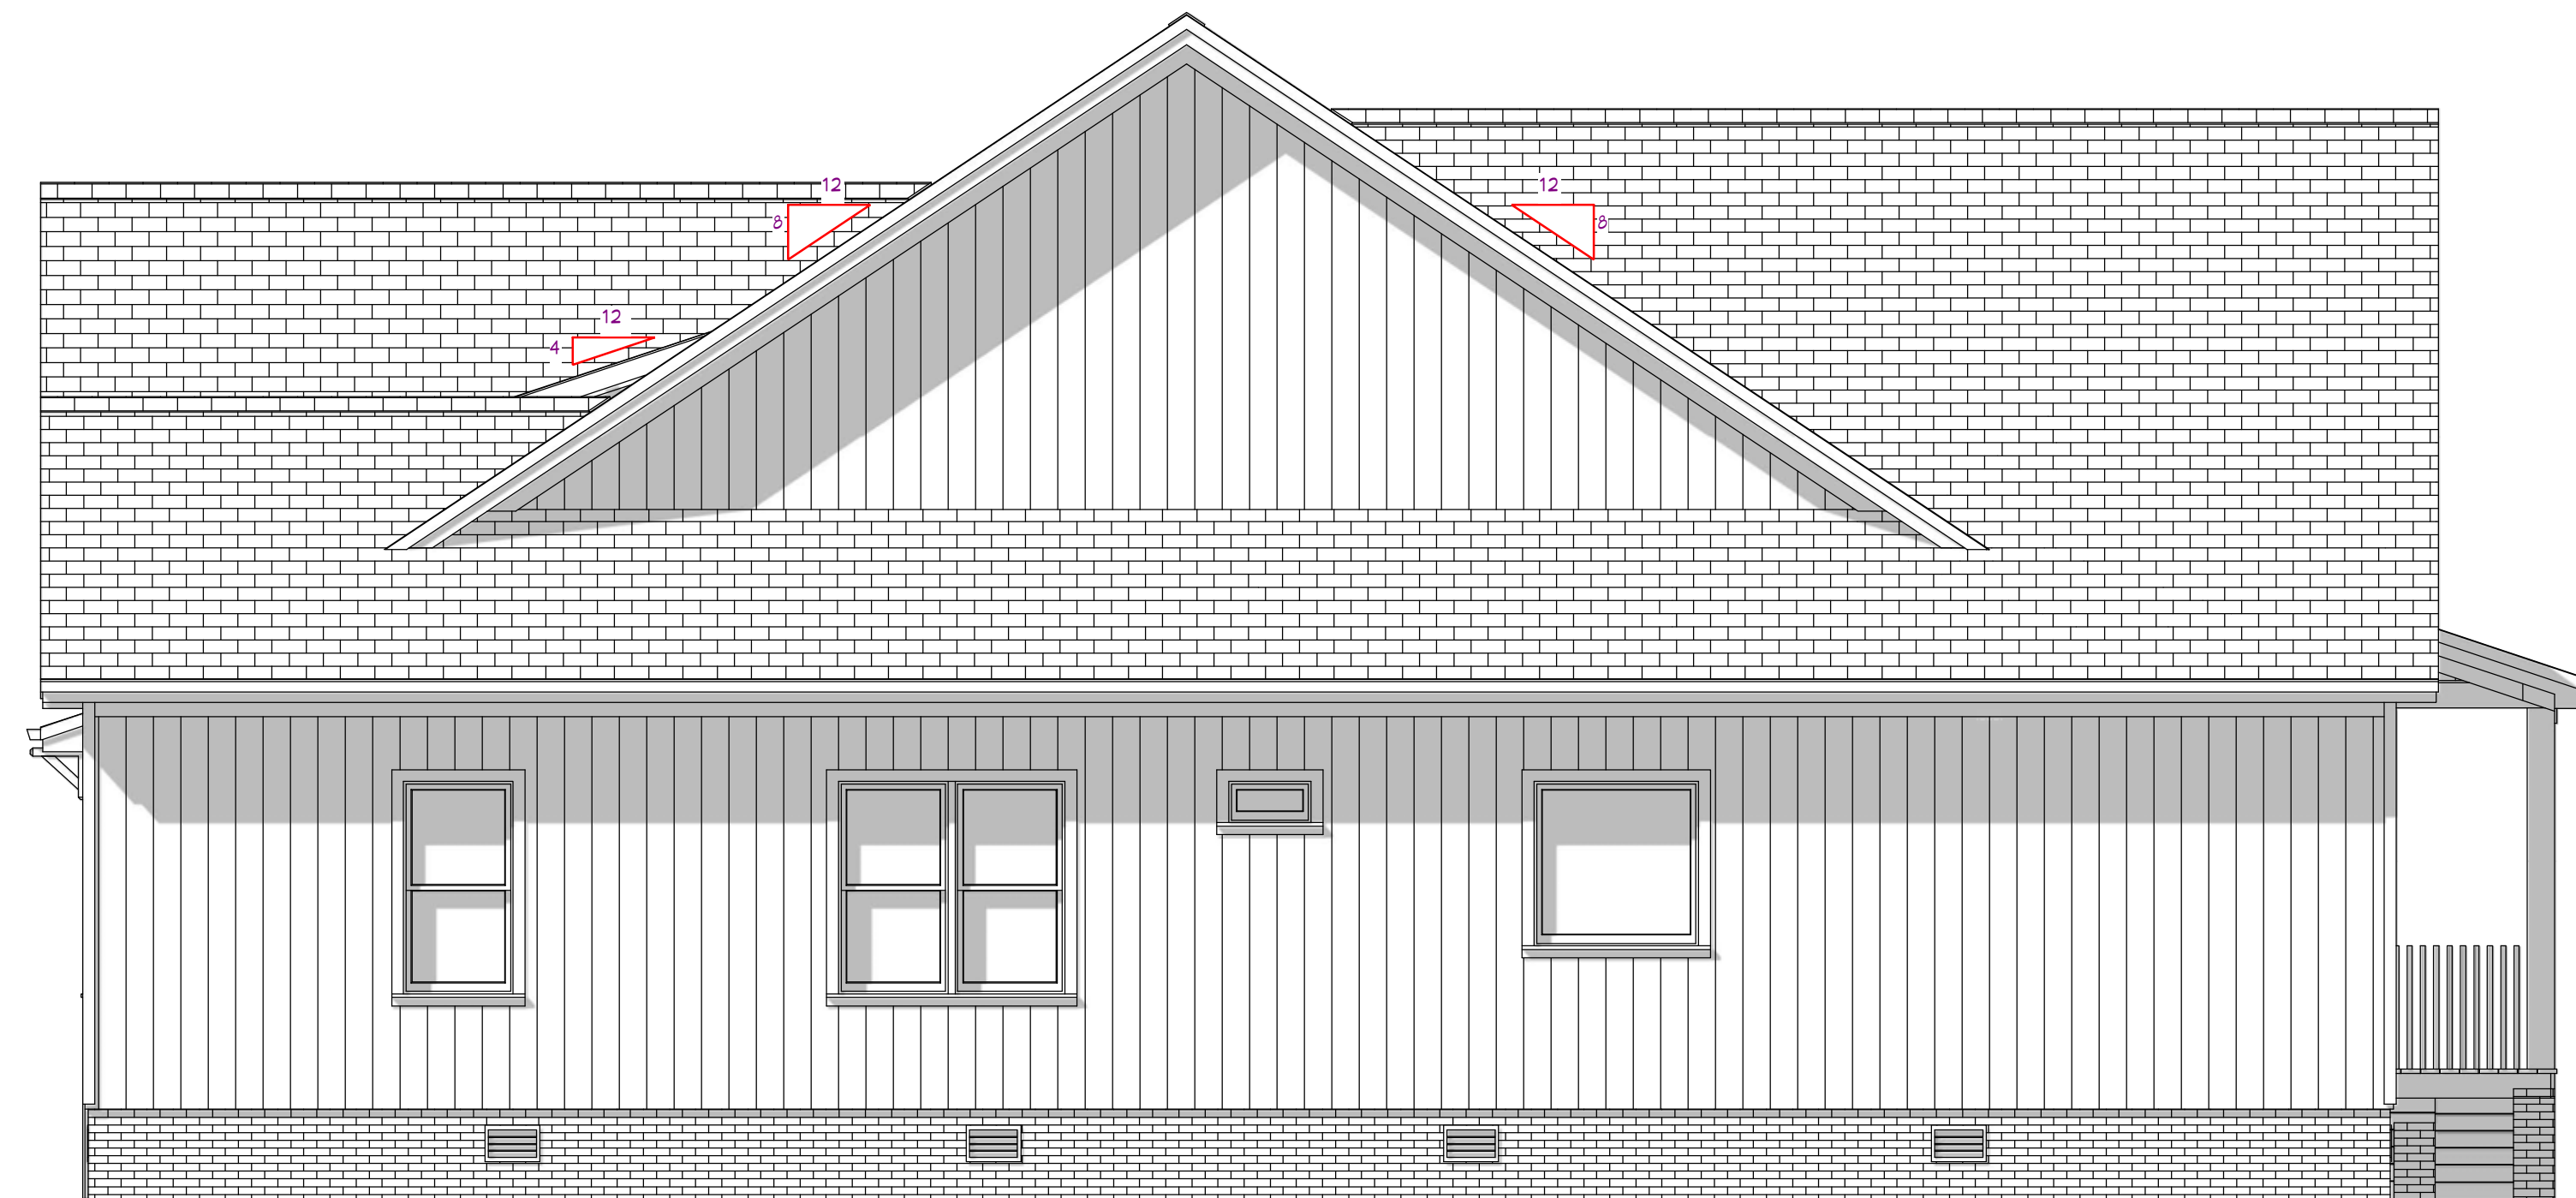

Exterior Elevation Right 1/4 in = 1 ft

PLEASE NOTE:
 ALL CURRENT FEDERAL, STATE AND LOCAL CODES, ORDINANCES AND REGULATIONS, ETC. SHALL BE CONSIDERED AS PART OF THE SPECIFICATIONS OF THIS BUILDING AND ARE TO BE ADHERED TO EVEN IF THEY ARE IN VARIANCE WITH THE PLAN. THE ASSISTANCE OF A LOCAL ENGINEER OR ARCHITECT MAY BE REQUIRED TO COMPLY WITH LOCAL CODES AND/OR SITE CONDITIONS.
 DESIGNER ASSUMES NO RESPONSIBILITY OVER ANY PHASE OF CONSTRUCTION REQUIRED TO COMPLY WITH LOCAL CODES AND/OR SITE CONDITIONS.
 EVERY ATTEMPT HAS BEEN MADE IN THE PREPARATION OF THESE DRAWINGS AND DIMENSIONS TO AVOID MISTAKES.
 BUILDER AND/OR OWNER SHALL VERIFY ALL DIMENSIONS, DETAILS AND DRAWINGS.
 PREPARER OF THESE DRAWINGS SHALL NOT BE LIABLE FOR ERROR AFTER CONSTRUCTION BEGINS.



Harbor Point Contracting Inc.
 License #58326-U
 Office Address: 3964 Dr. Mlk Jr Blvd New Bern NC 28562
 Office: 252-634-9936
 Fax: 252-636-0346
 www.HarborPointCont.com Facebook



FRANKLIN DESIGN SERVICE
 592 ORIENTAL RD.
 ORIENTAL, NC 28571
 919-730-0746
 FRANK.KELLERJR@GMAIL.COM

Elevations


Hunter's Beach

DATE:


9/26/2019

SHEET:

3

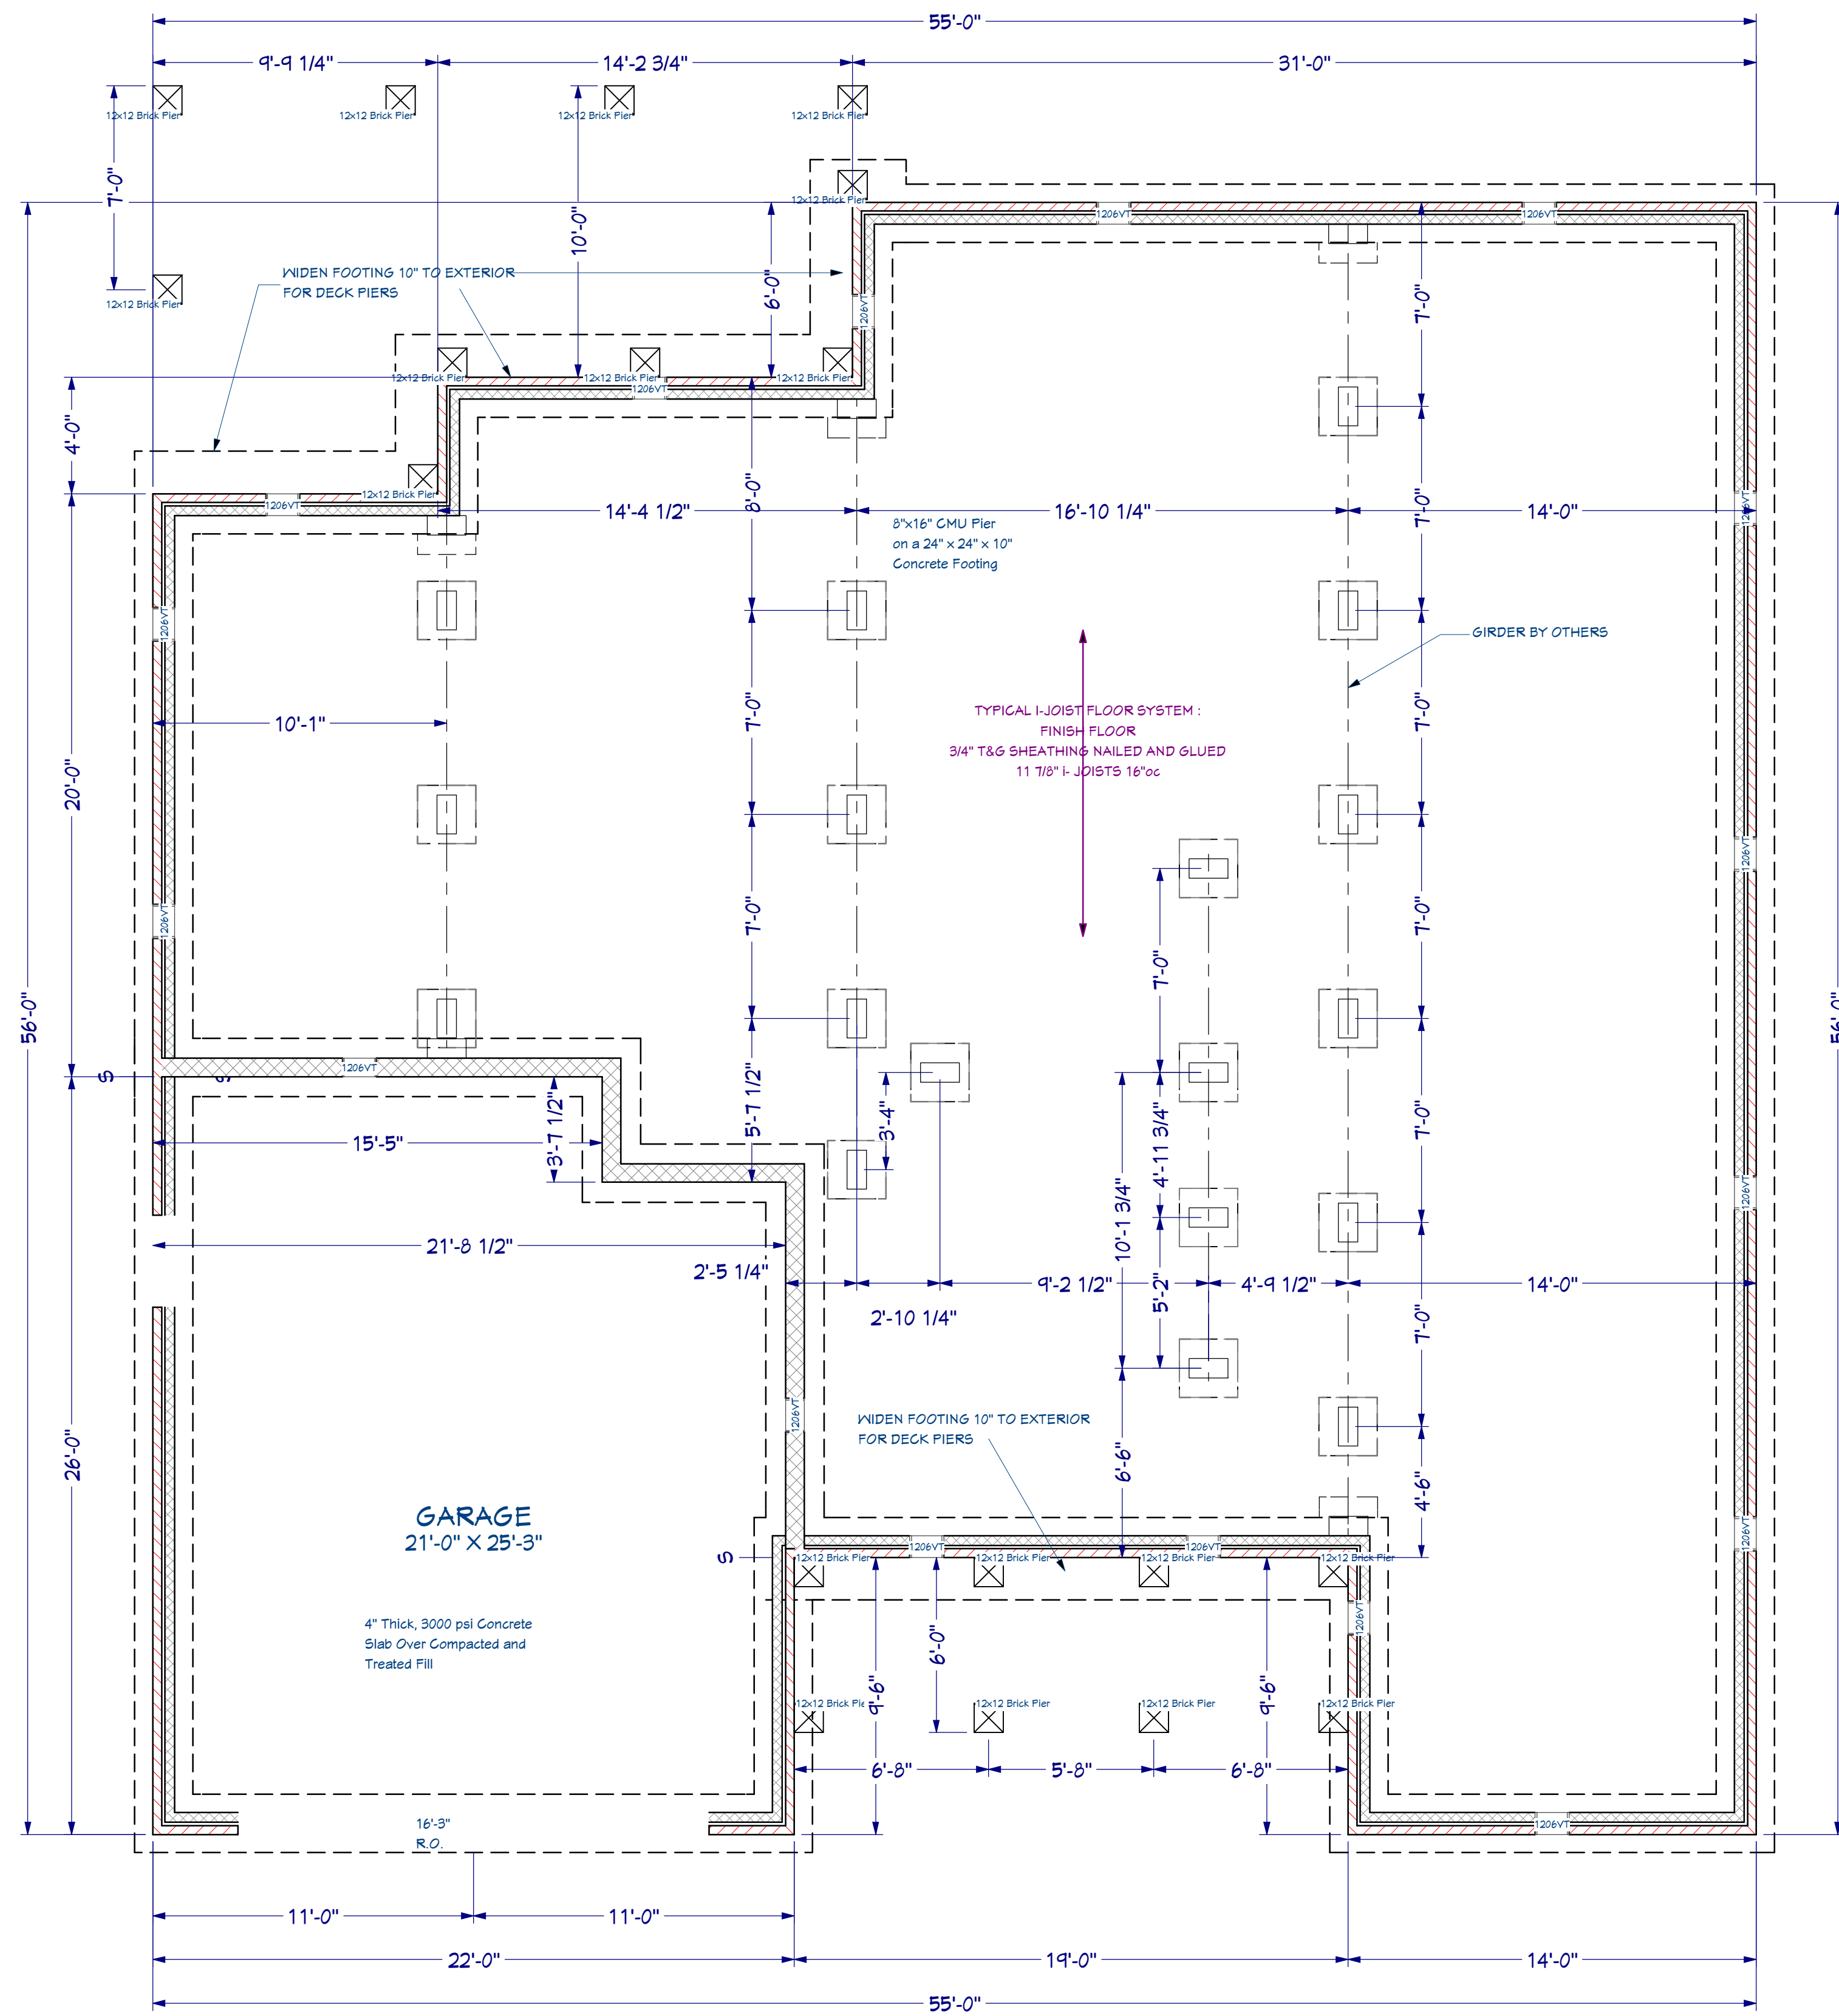

Working Plan View

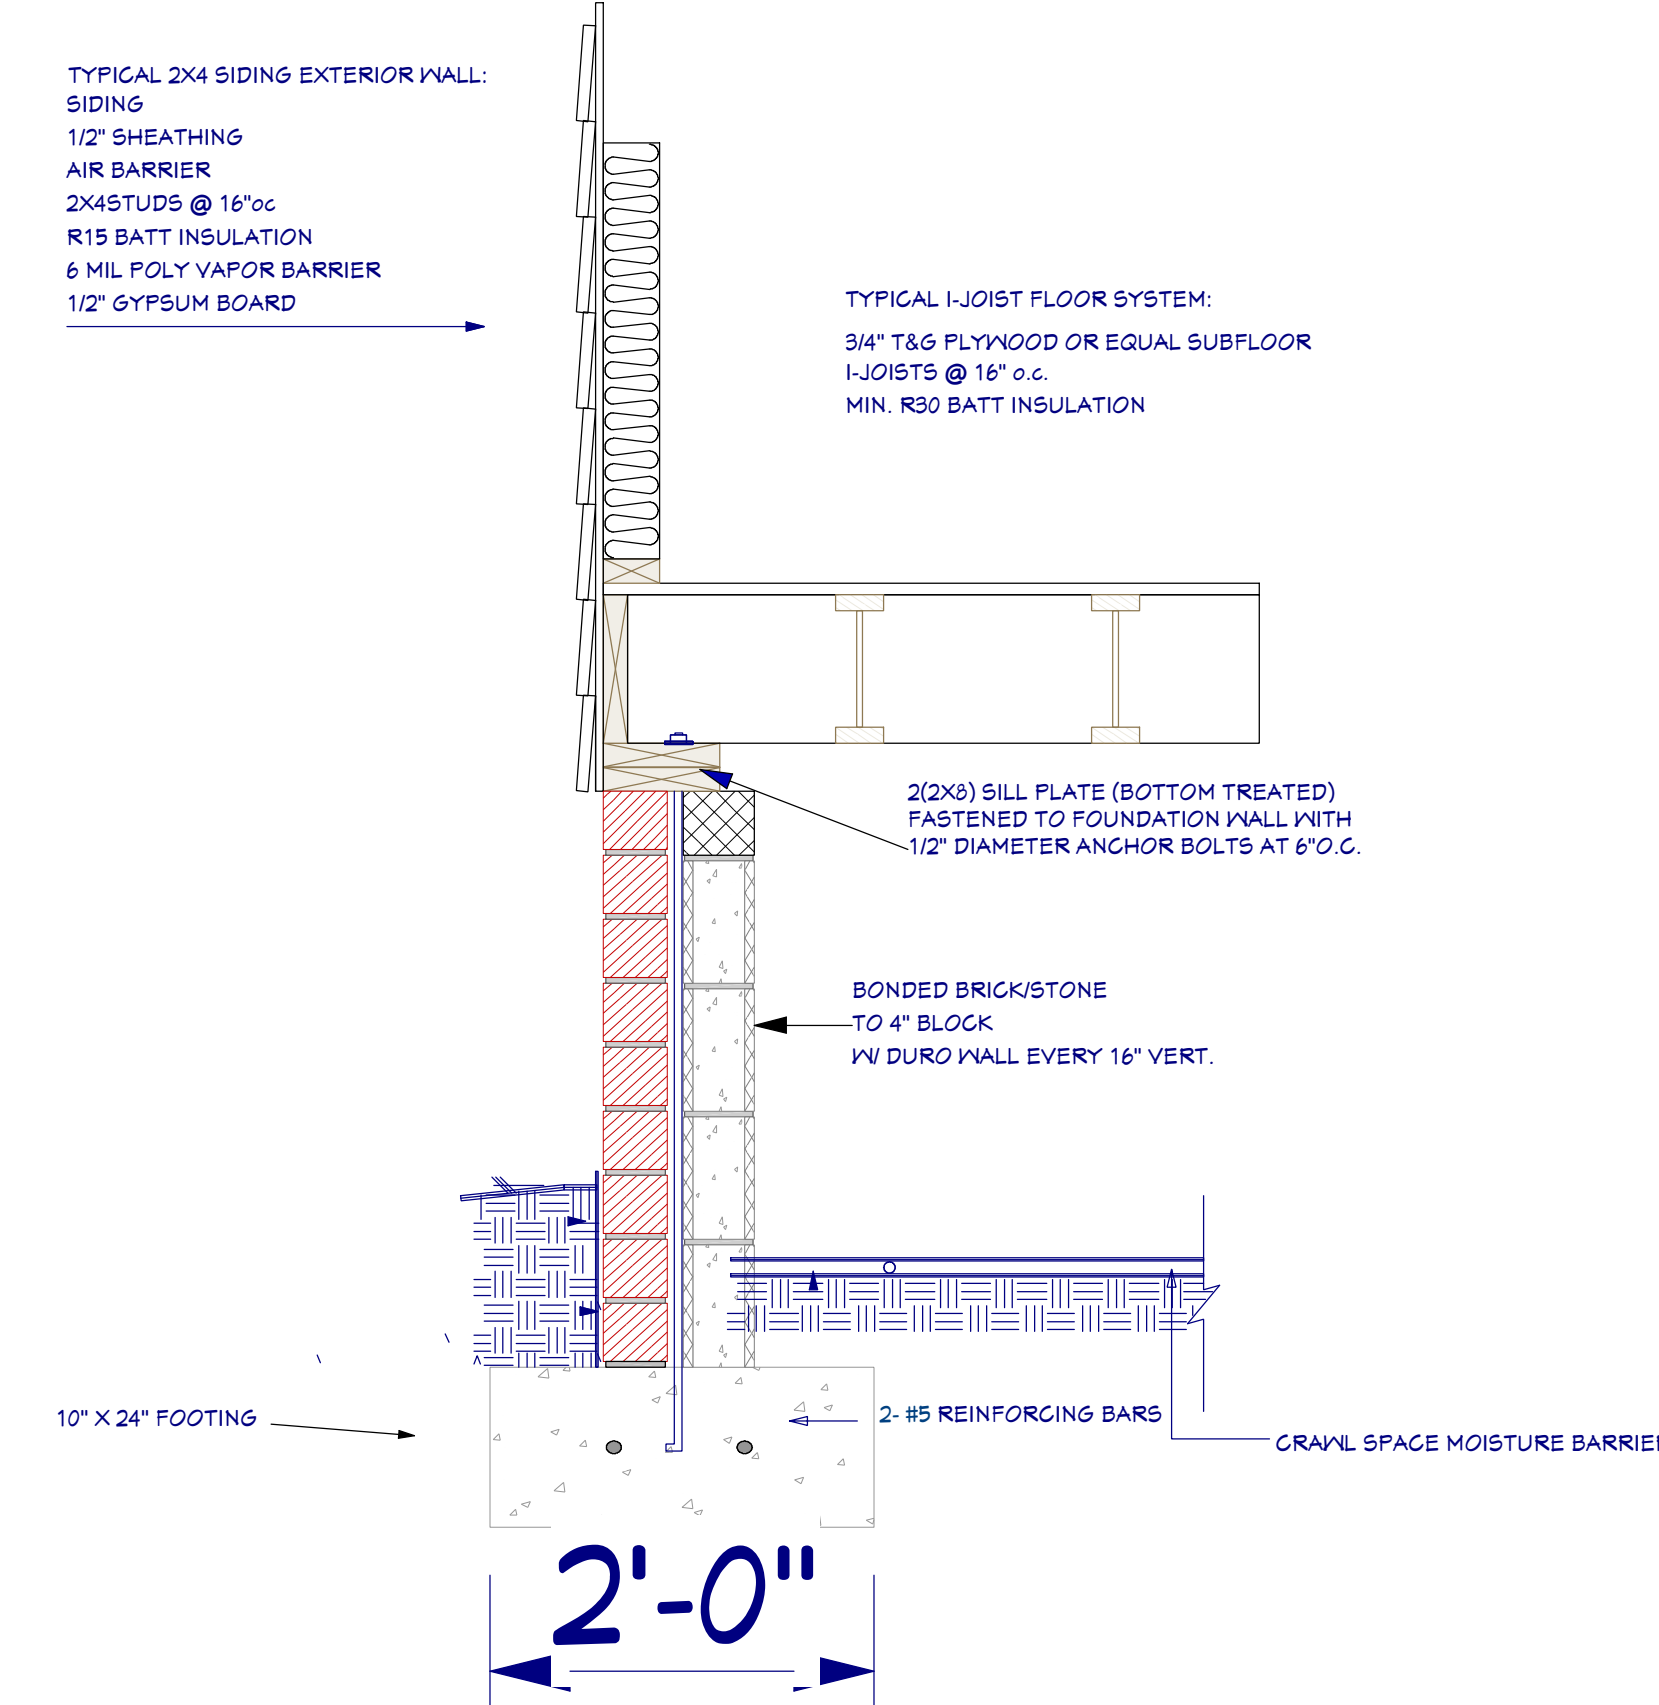

2X4 SIDING CRAWL SPACE

Details

PLEASE NOTE:
 ALL CURRENT FEDERAL, STATE AND LOCAL CODES, ORDINANCES AND REGULATIONS, ETC. SHALL BE CONSIDERED AS PART OF THE SPECIFICATIONS OF THIS BUILDING AND ARE TO BE ADHERED TO EVEN IF THEY ARE IN VARIANCE WITH THE PLAN. THE ASSISTANCE OF A LOCAL ENGINEER OR ARCHITECT MAY BE REQUIRED TO COMPLY WITH LOCAL CODES AND/OR SITE CONDITIONS.
 DESIGNER ASSUMES NO RESPONSIBILITY OVER ANY PHASE OF CONSTRUCTION REQUIRED TO COMPLY WITH LOCAL CODES AND/OR SITE CONDITIONS.
 EVERY ATTEMPT HAS BEEN MADE IN THE PREPARATION OF THESE DRAWINGS AND DIMENSIONS TO AVOID MISTAKES.
 BUILDER AND/OR OWNER SHALL VERIFY ALL DIMENSIONS, DETAILS AND DRAWINGS.
 PREPARER OF THESE DRAWINGS SHALL NOT BE LIABLE FOR ERROR AFTER CONSTRUCTION BEGINS.

Harbor Point Contracting Inc.
 License #58326-U
 Office Address: 3964 Dr. Mik, Jf Blvd New Bern NC 28562
 Office: 252-634-9936
 Fax: 252-636-0346
 www.HarborPointCont.com Facebook

FRANKLIN DESIGN SERVICE
 592 ORIENTAL RD.
 ORIENTAL, NC 28571
 919-730-0746
 FRANK.KELLER@GMAIL.COM

2nd Floor Plan

Hunter's Beach

DATE:
 9/26/2019

SHEET:

4