



FOOTING MAT: 2 LAYERS
 #5 BAR BOTHWAYS @ 12" O.C.
 3" CLEAR BOTTOM

WING WALL REINFORCEMENT
 1" = 2'

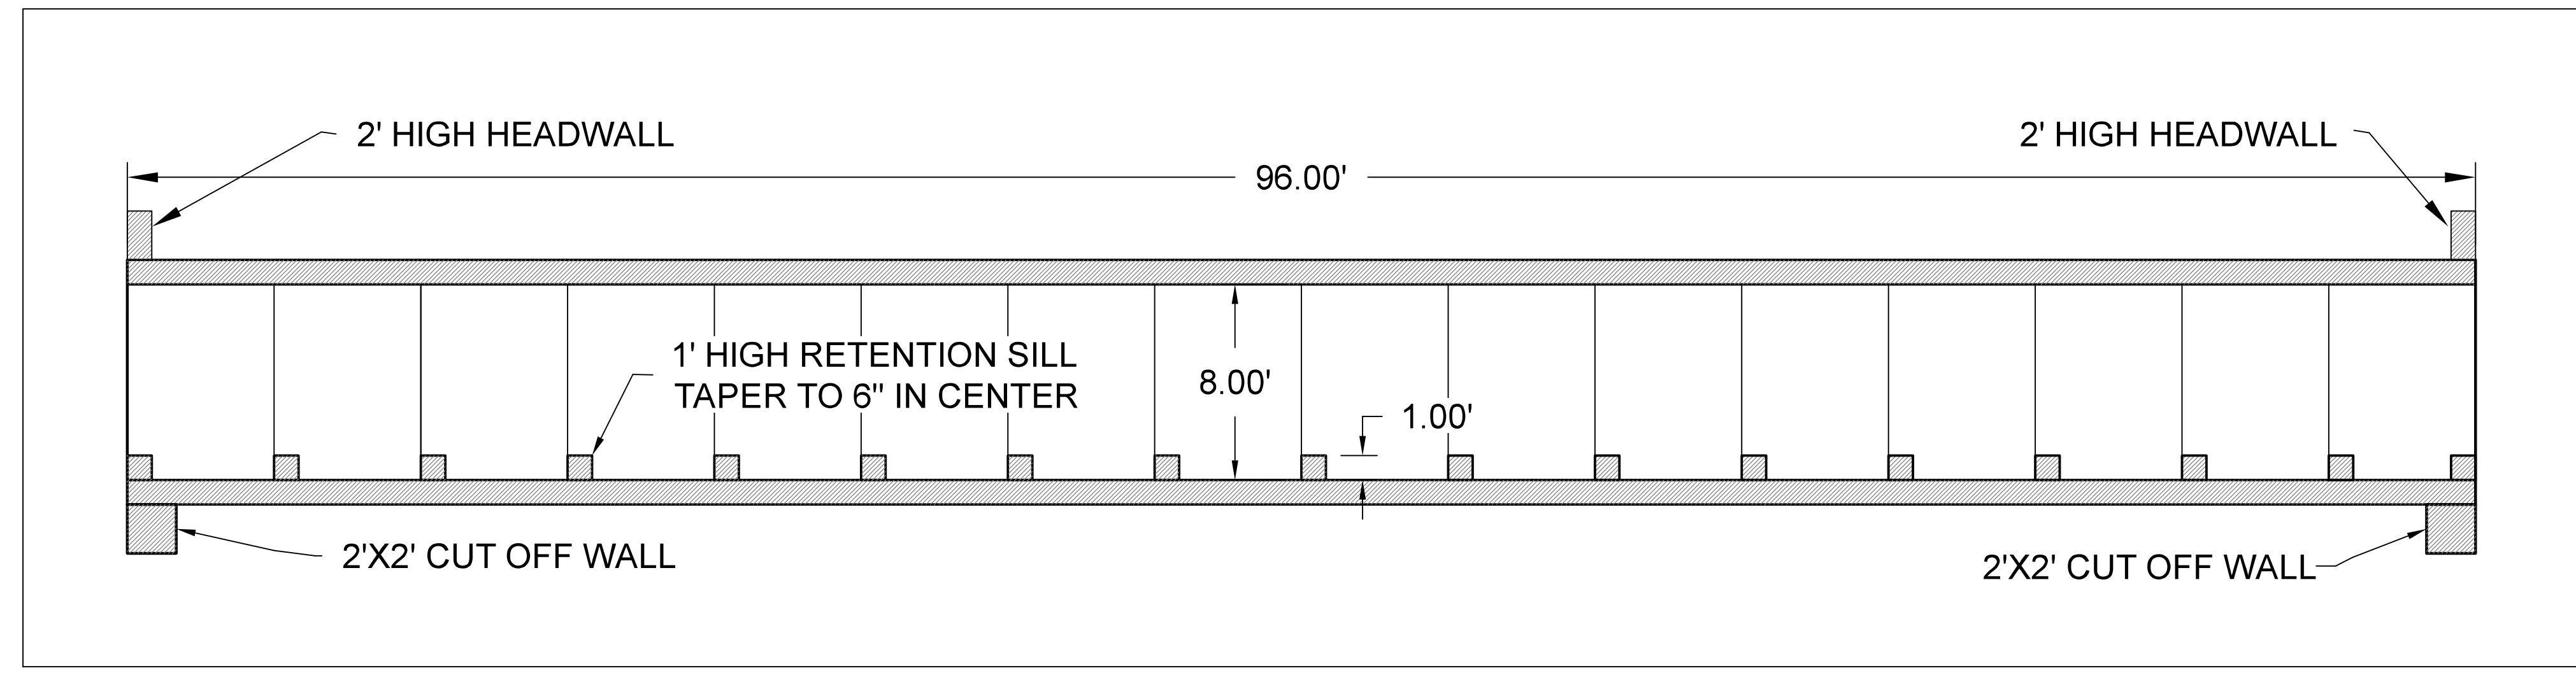

ELEVATION OF BOX CULVERT 1" = 5'

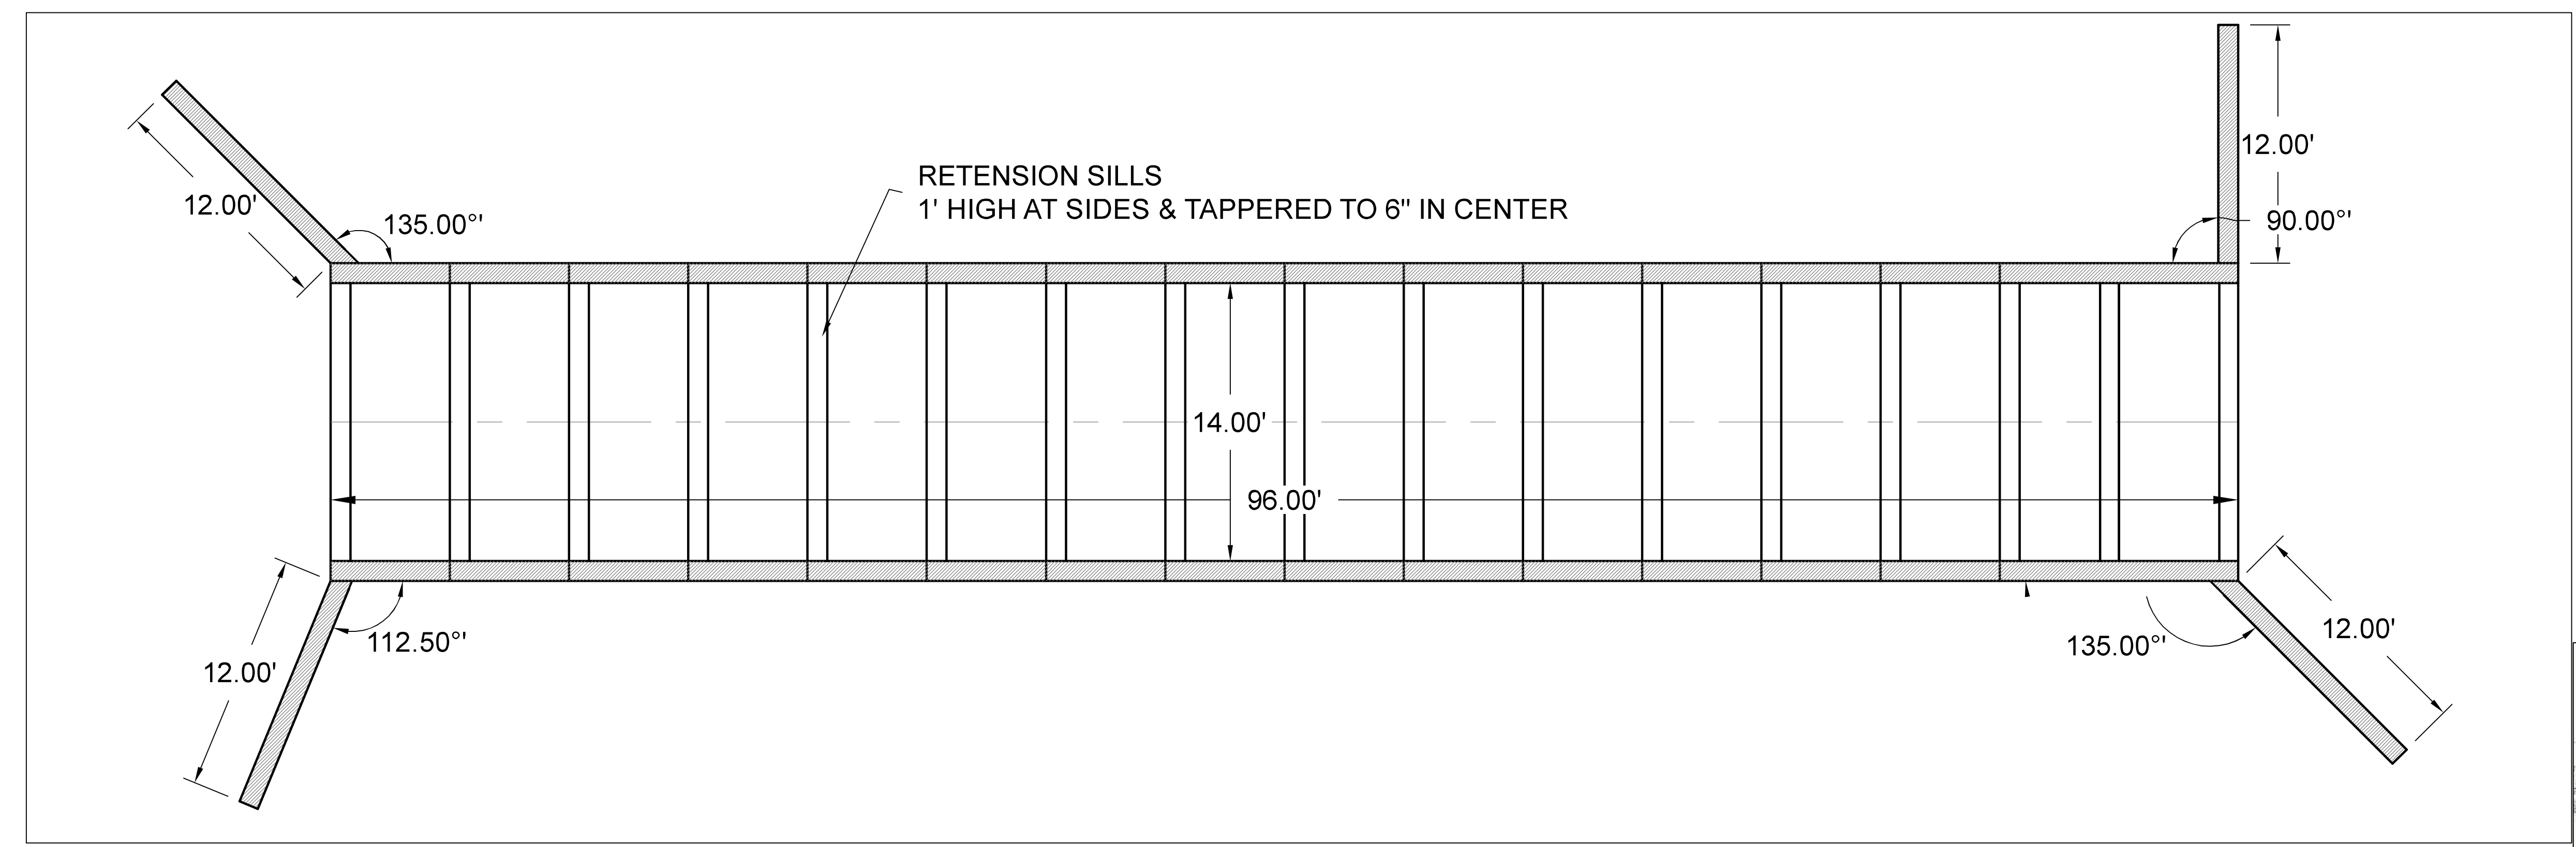

PLAN VIEW OF BOX CULVERT & WING WALLS 1" = 5'

REVISIONS:

PROJECT:
TOWN OF STRATTON, VT
MOUNTAIN ROAD
CULVERT REPLACEMENT

SHEET TITLE:
PLAN & ELEVATIONS

SCALE:
 AS NOTED

DATE:
 OCT. 25, 2019

SHEET
3

