




Jag 32" Flex Luxury Commercial Portable Restroom Floor Plan

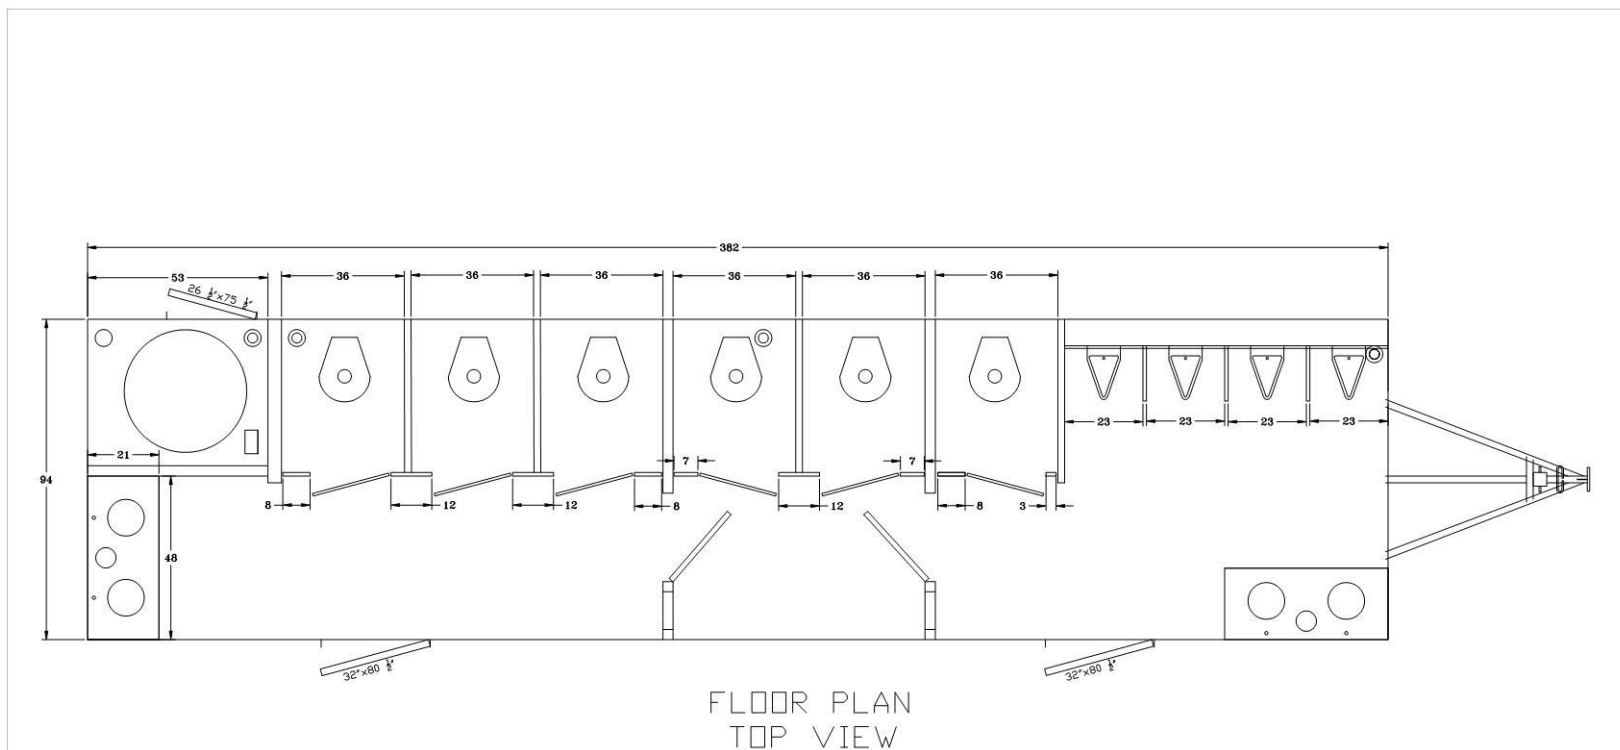

Rotated near vanity, relocated service door to exterior. 11.9.17 DL
Modified 28' Flex to 32' custom floor plan. 11.6.17 DL

NO.	REVISION	EON #	DATE	BY



JAG MOBILE SOLUTIONS
0770 EAST STATE ROAD 120
HOWE, INDIANA 46746

TOLERANCE UNLESS OTHERWISE SPECIFIED	XXX
WOOD	OTHER
± .18"	± .116"
± .125"	± .063"
± .1"	± .121"

JOB NUMBER	32 FLEX RESTROOM
DATE	2/1/16
SCALE	-
APP'D	DATE

REV	QTY	PART NO.	MATERIAL OR PART DESCRIPTION
1	-	-	-

Product Name: 32 FLEX RESTROOM
Subject Name: FLOOR PLAN
Part #: 32F01 001706

11/9/2017 8:01:39 AM, David