


2 EA. #3 REBAR

**SECTION**

SCALE: 3" = 1'-0"

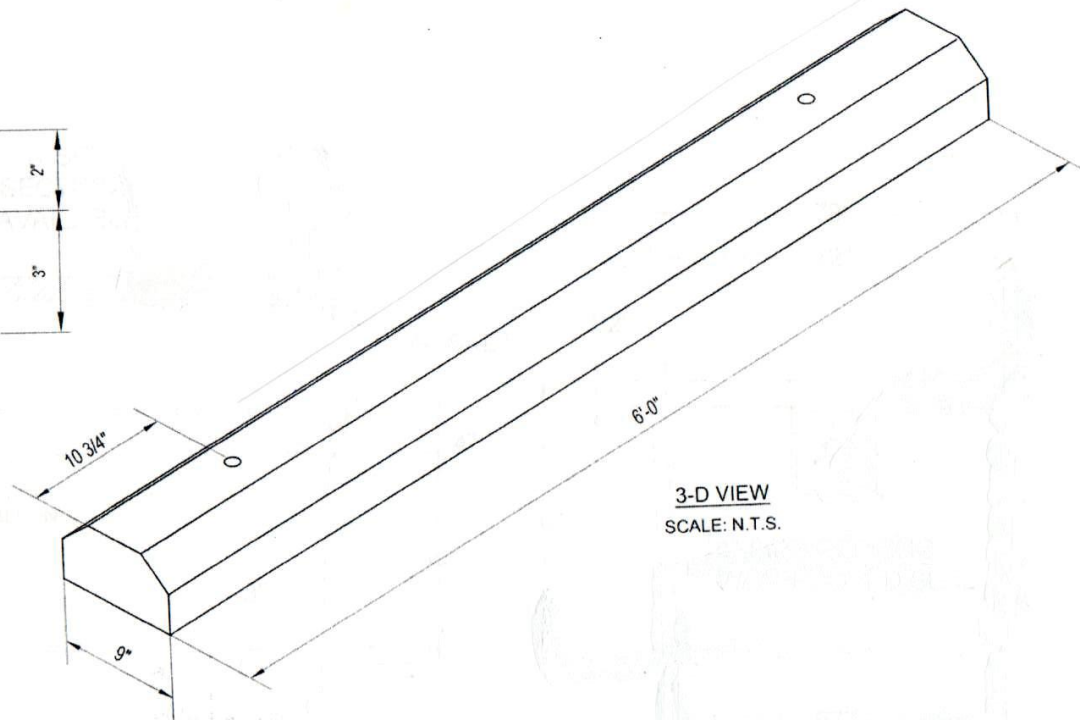

**3-D VIEW**  
SCALE: N.T.S.

**Note:**

1. Rebar American Grade 60 Size #3
2. 4000 PSI Concrete or Greater
3. Weight 225 Pounds

THIS DRAWING AND THE INFORMATION CONTAINED HEREON IS THE EXCLUSIVE PROPERTY OF GROVE CONCRETE & SUPPLY, INC., AND SHALL NOT BE REPRODUCED, USED, OR DISCLOSED TO OTHERS EXCEPT AS AUTHORIZED THROUGH WRITTEN CONCENT FROM GROVE CONCRETE & SUPPLY, INC.

GROVE CONCRETE & SUPPLY, INC.  
18426 DURAND AVENUE P.O. BOX 363  
UNION GROVE, WISCONSIN 53182  
(262) 878-2030

**6' Low Profile Parking Curb**

DRAWN: Dx DATE: 04/01/2010

SCALE: NTS

DWG. NUMBER: PA 6' Low Pro