


LEVEL OF SERVICE (LOS)	AM	PM	SAT
EXISTING CONDITIONS	E	F	E
2045 NO-BUILD CONDITIONS	F	F	F
2045 PROPOSED CONDITIONS	C	D	C

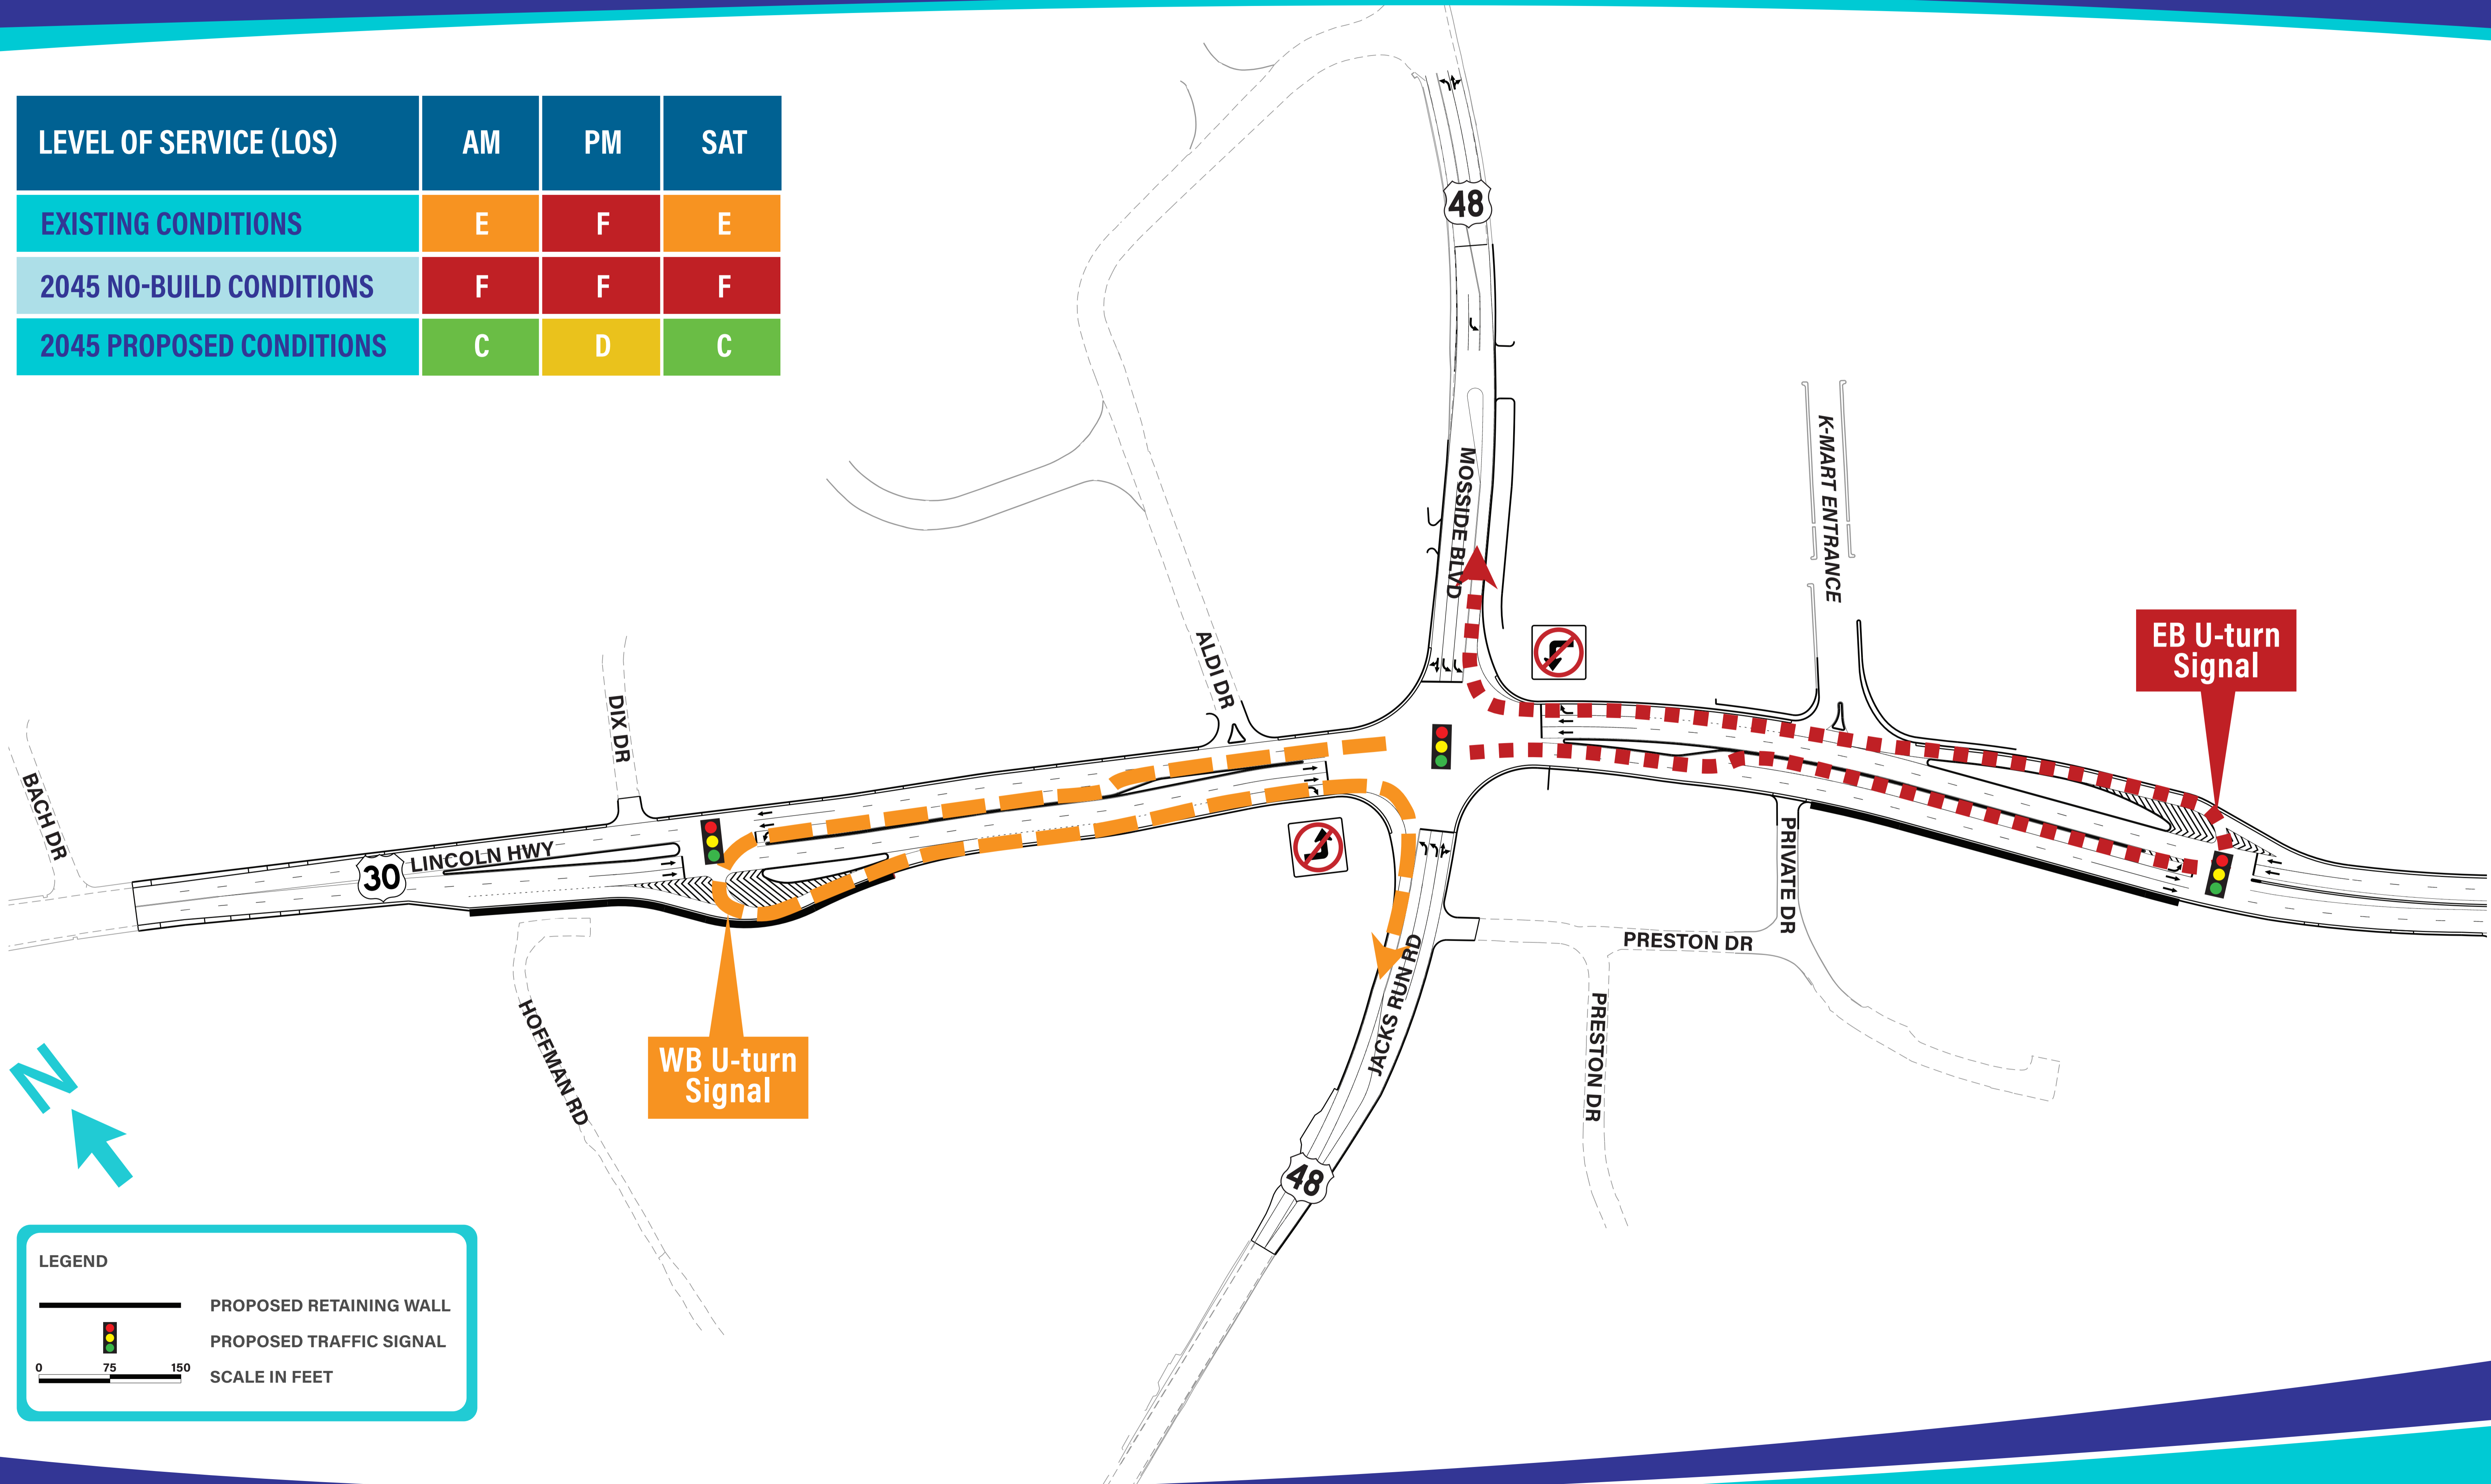

LEGEND

- PROPOSED RETAINING WALL
- PROPOSED TRAFFIC SIGNAL

0 75 150
SCALE IN FEET