
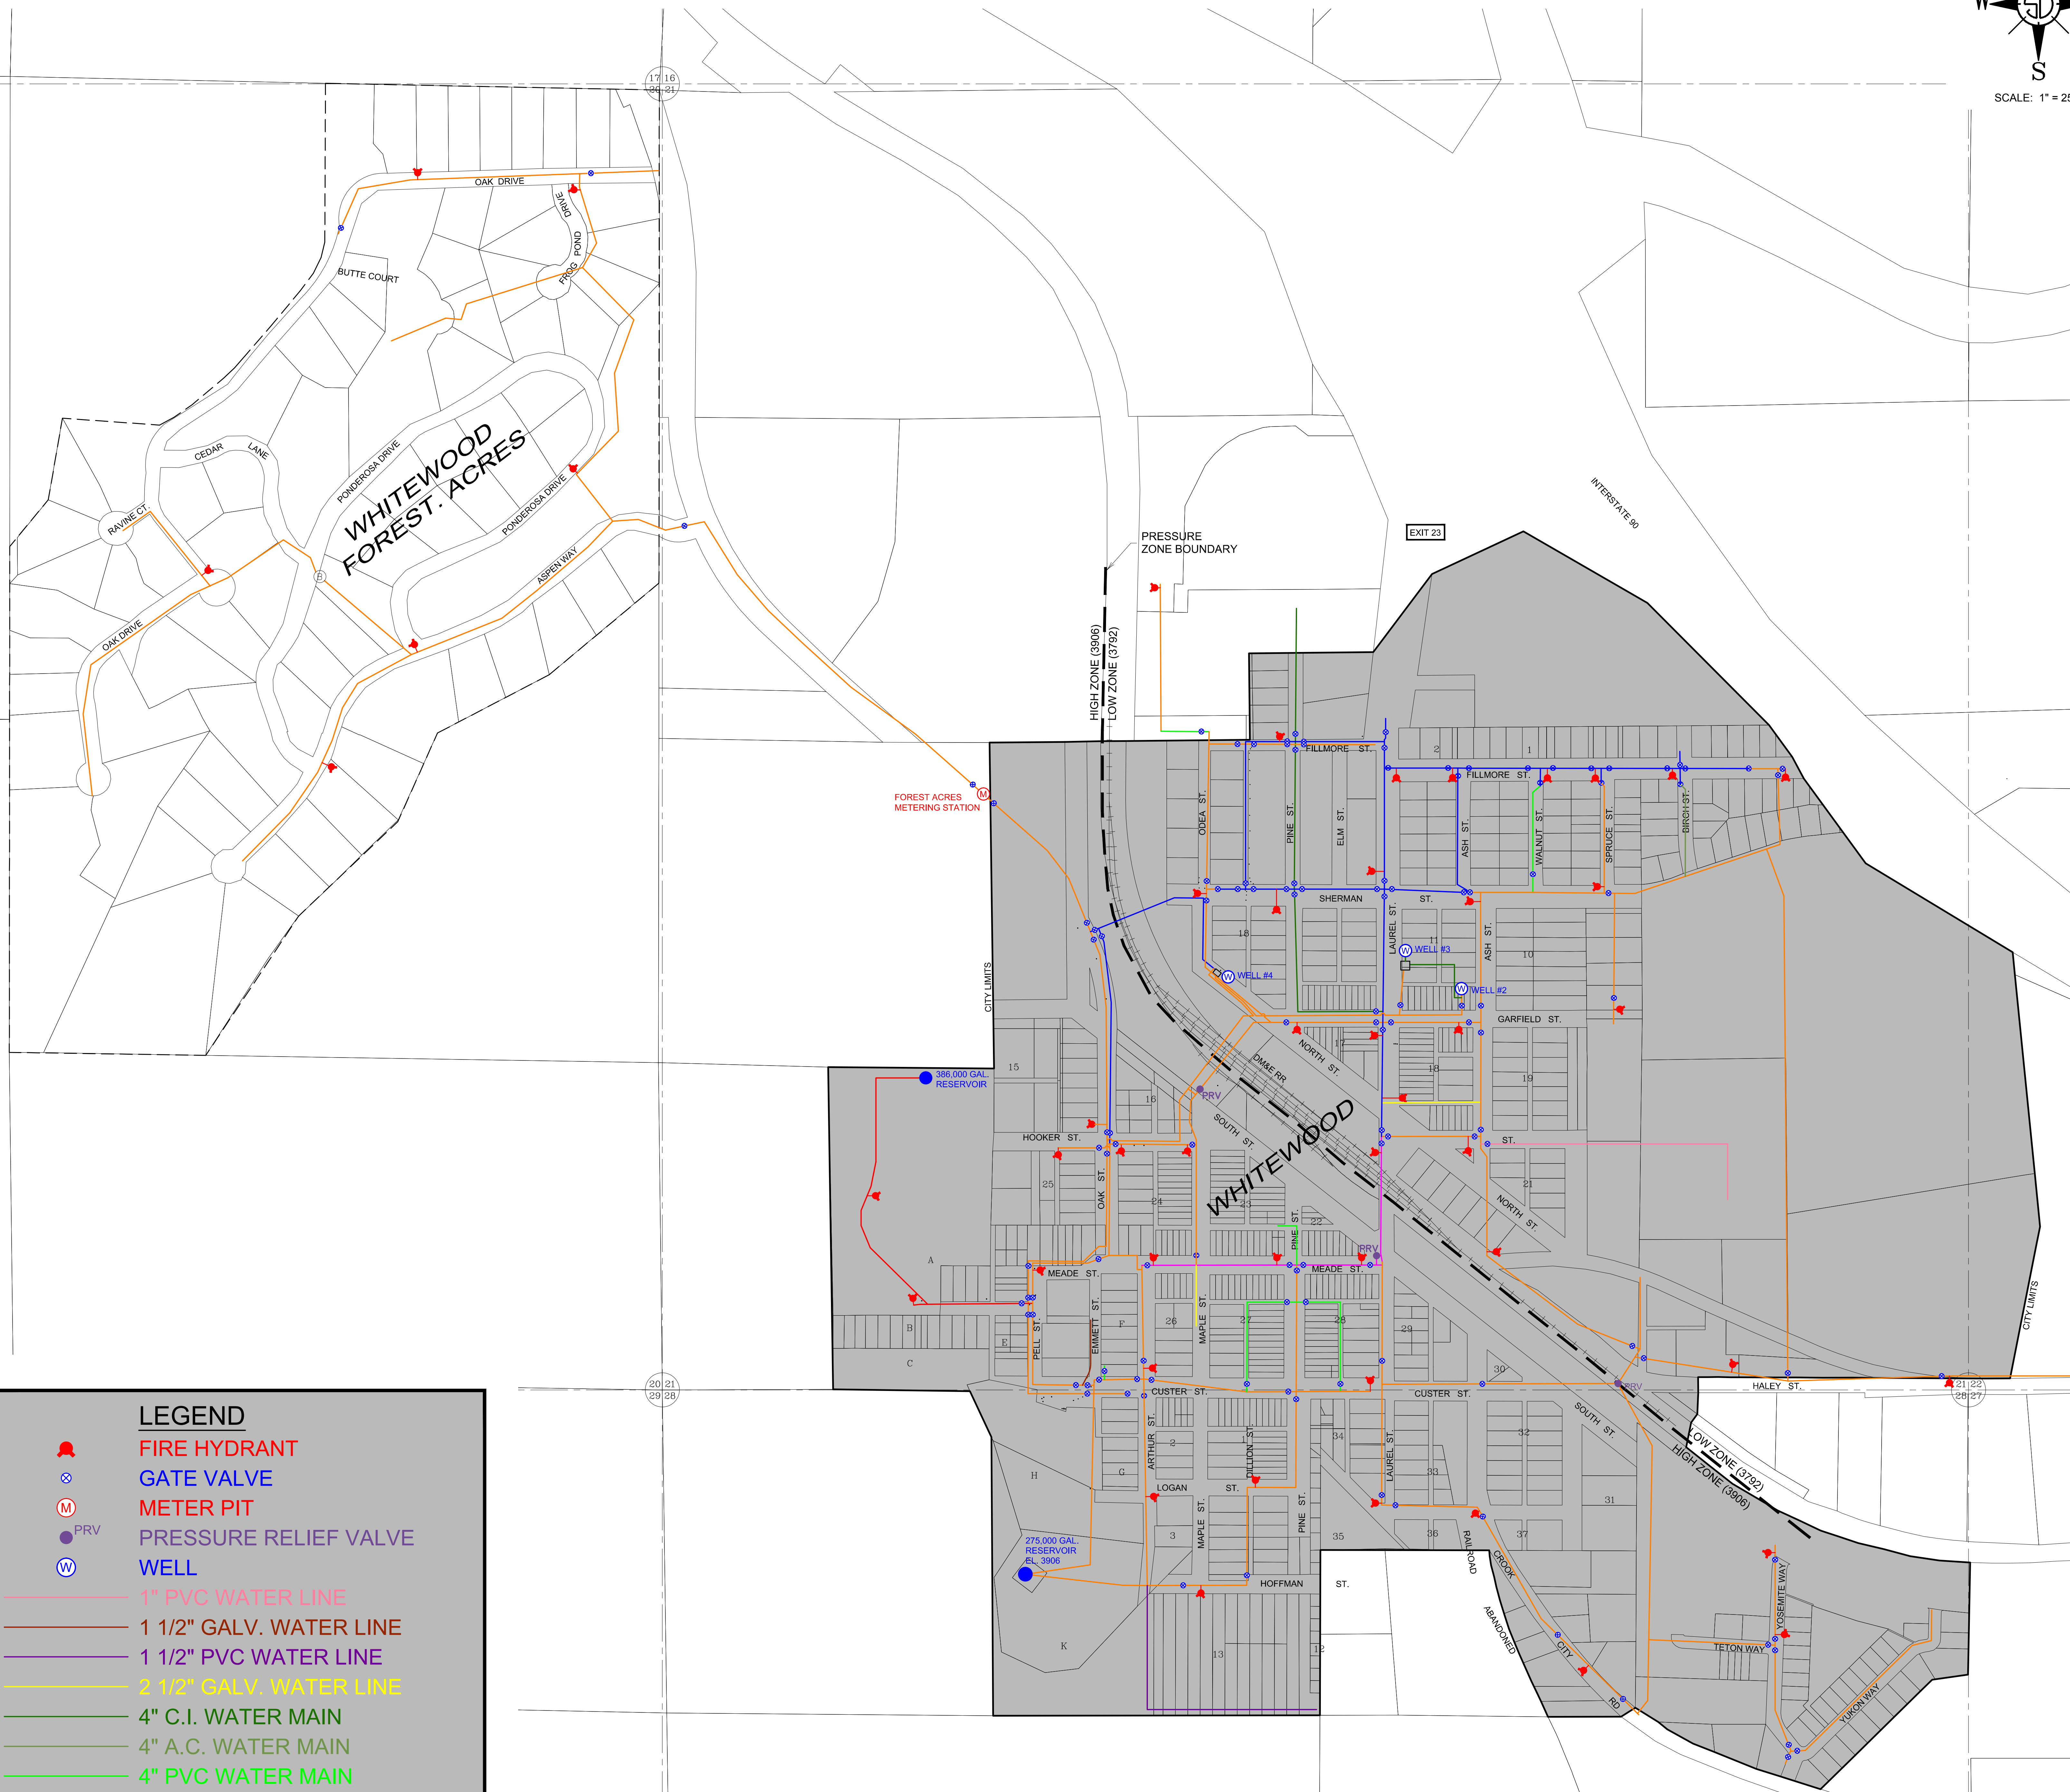


WATER SYSTEM MAP

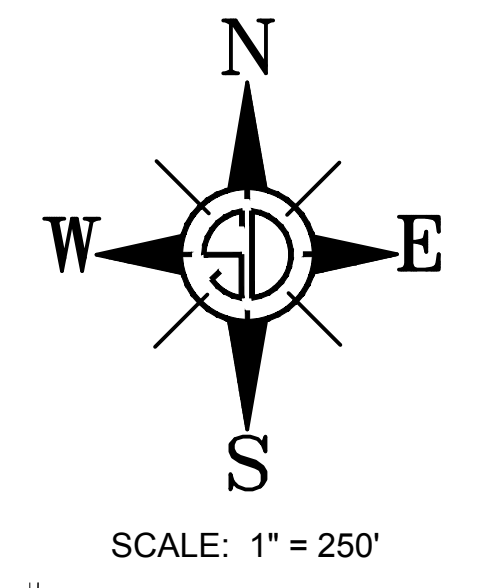

LEGEND

- FIRE HYDRANT
- GATE VALVE
- METER PIT
- PRESSURE RELIEF VALVE
- WELL
- 1" PVC WATER LINE
- 1 1/2" GALV. WATER LINE
- 1 1/2" PVC WATER LINE
- 2 1/2" GALV. WATER LINE
- 4" C.I. WATER MAIN
- 4" A.C. WATER MAIN
- 4" PVC WATER MAIN
- 6" C.I. WATER MAIN
- 6" PVC WATER MAIN
- 8" PVC WATER MAIN
- 10" PVC WATER MAIN

NOTE:
Location of water mains, hydrants & valves is approximate.
Not all information is complete but is based on the best information available. Pipe size and type may vary.

PRELIMINARY DRAWING

This document is issued as a preliminary document for review purposes. It is not a certified drawing and is not intended to be used for construction purposes.

Map No. 04, 2010, 12:34:28 PM
Binary: WHITEWOOD (SCALE) (C:\V\04000_0000_CITY OF WHITEWOOD_CONSTRUCTION\PARAMS)