



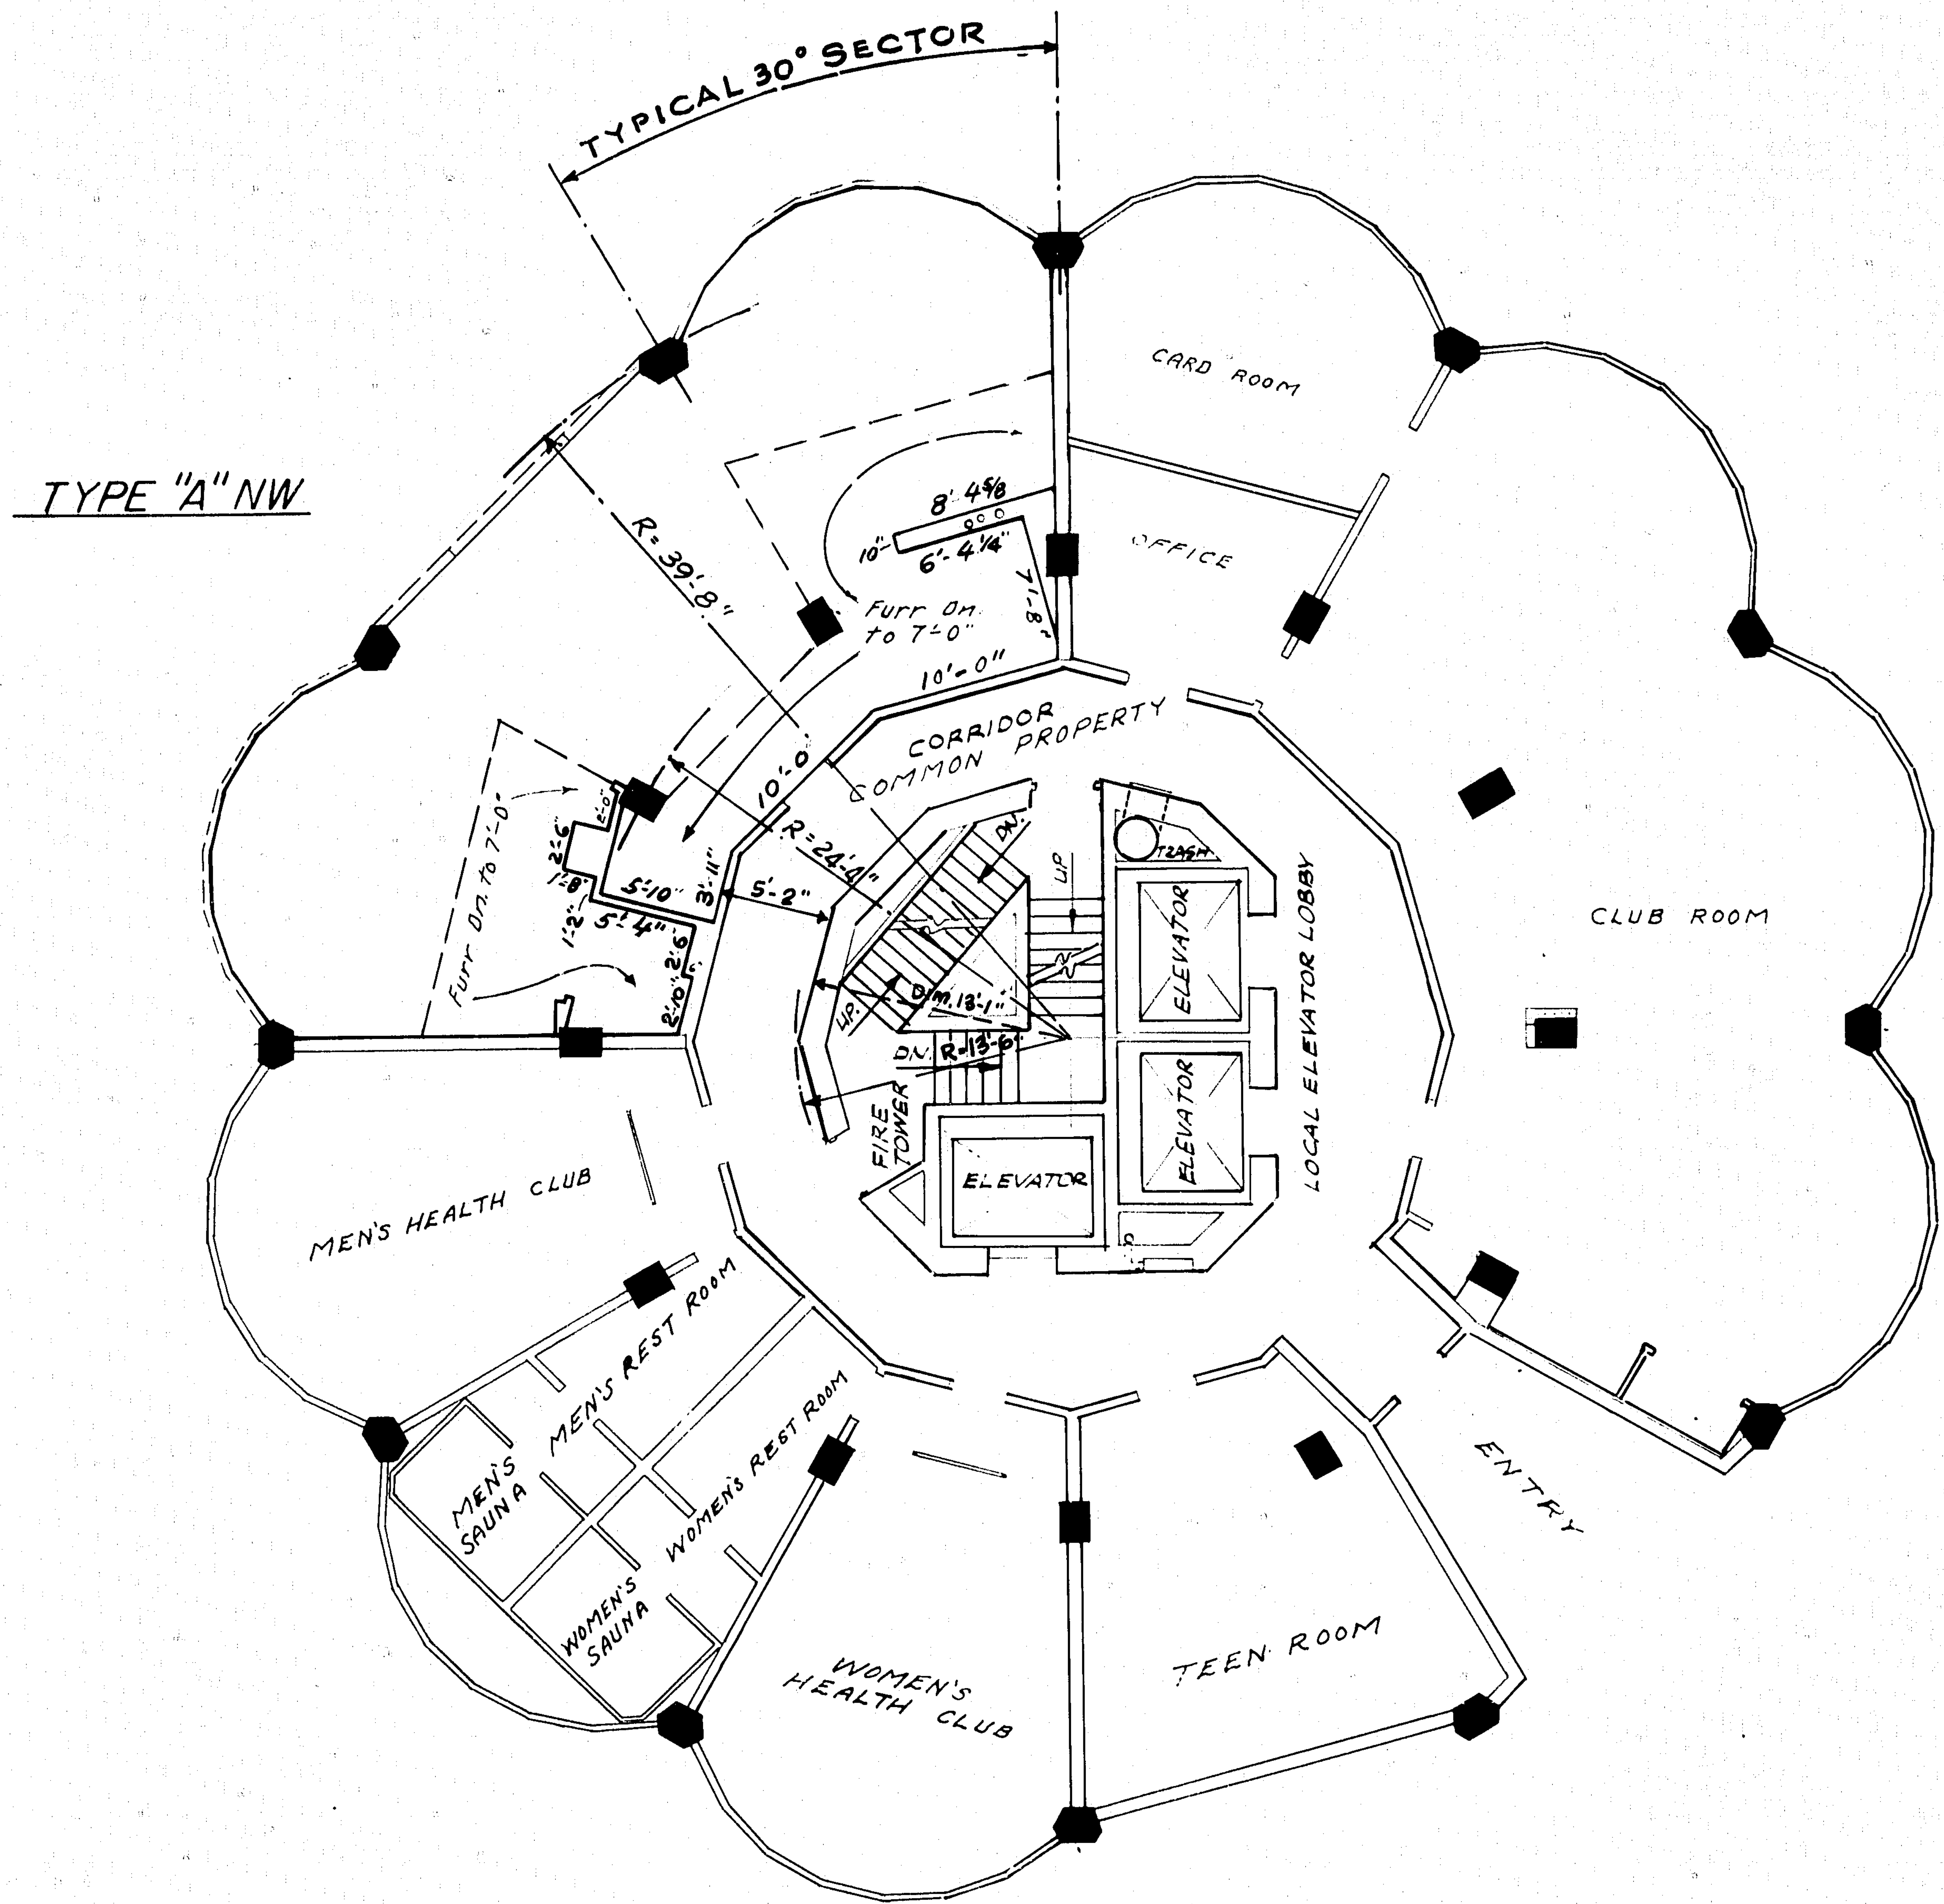

3RD LEVEL TOWER PLAN
SCALE 1/8" = 1'-0"

NOTE "A"

BALCONY DIMENSIONS ARE TO INSIDE FACE OF CONCRETE RAILINGS. LIMITS BEYOND, INCLUDING RAILINGS, ARE COMMON PROPERTY.

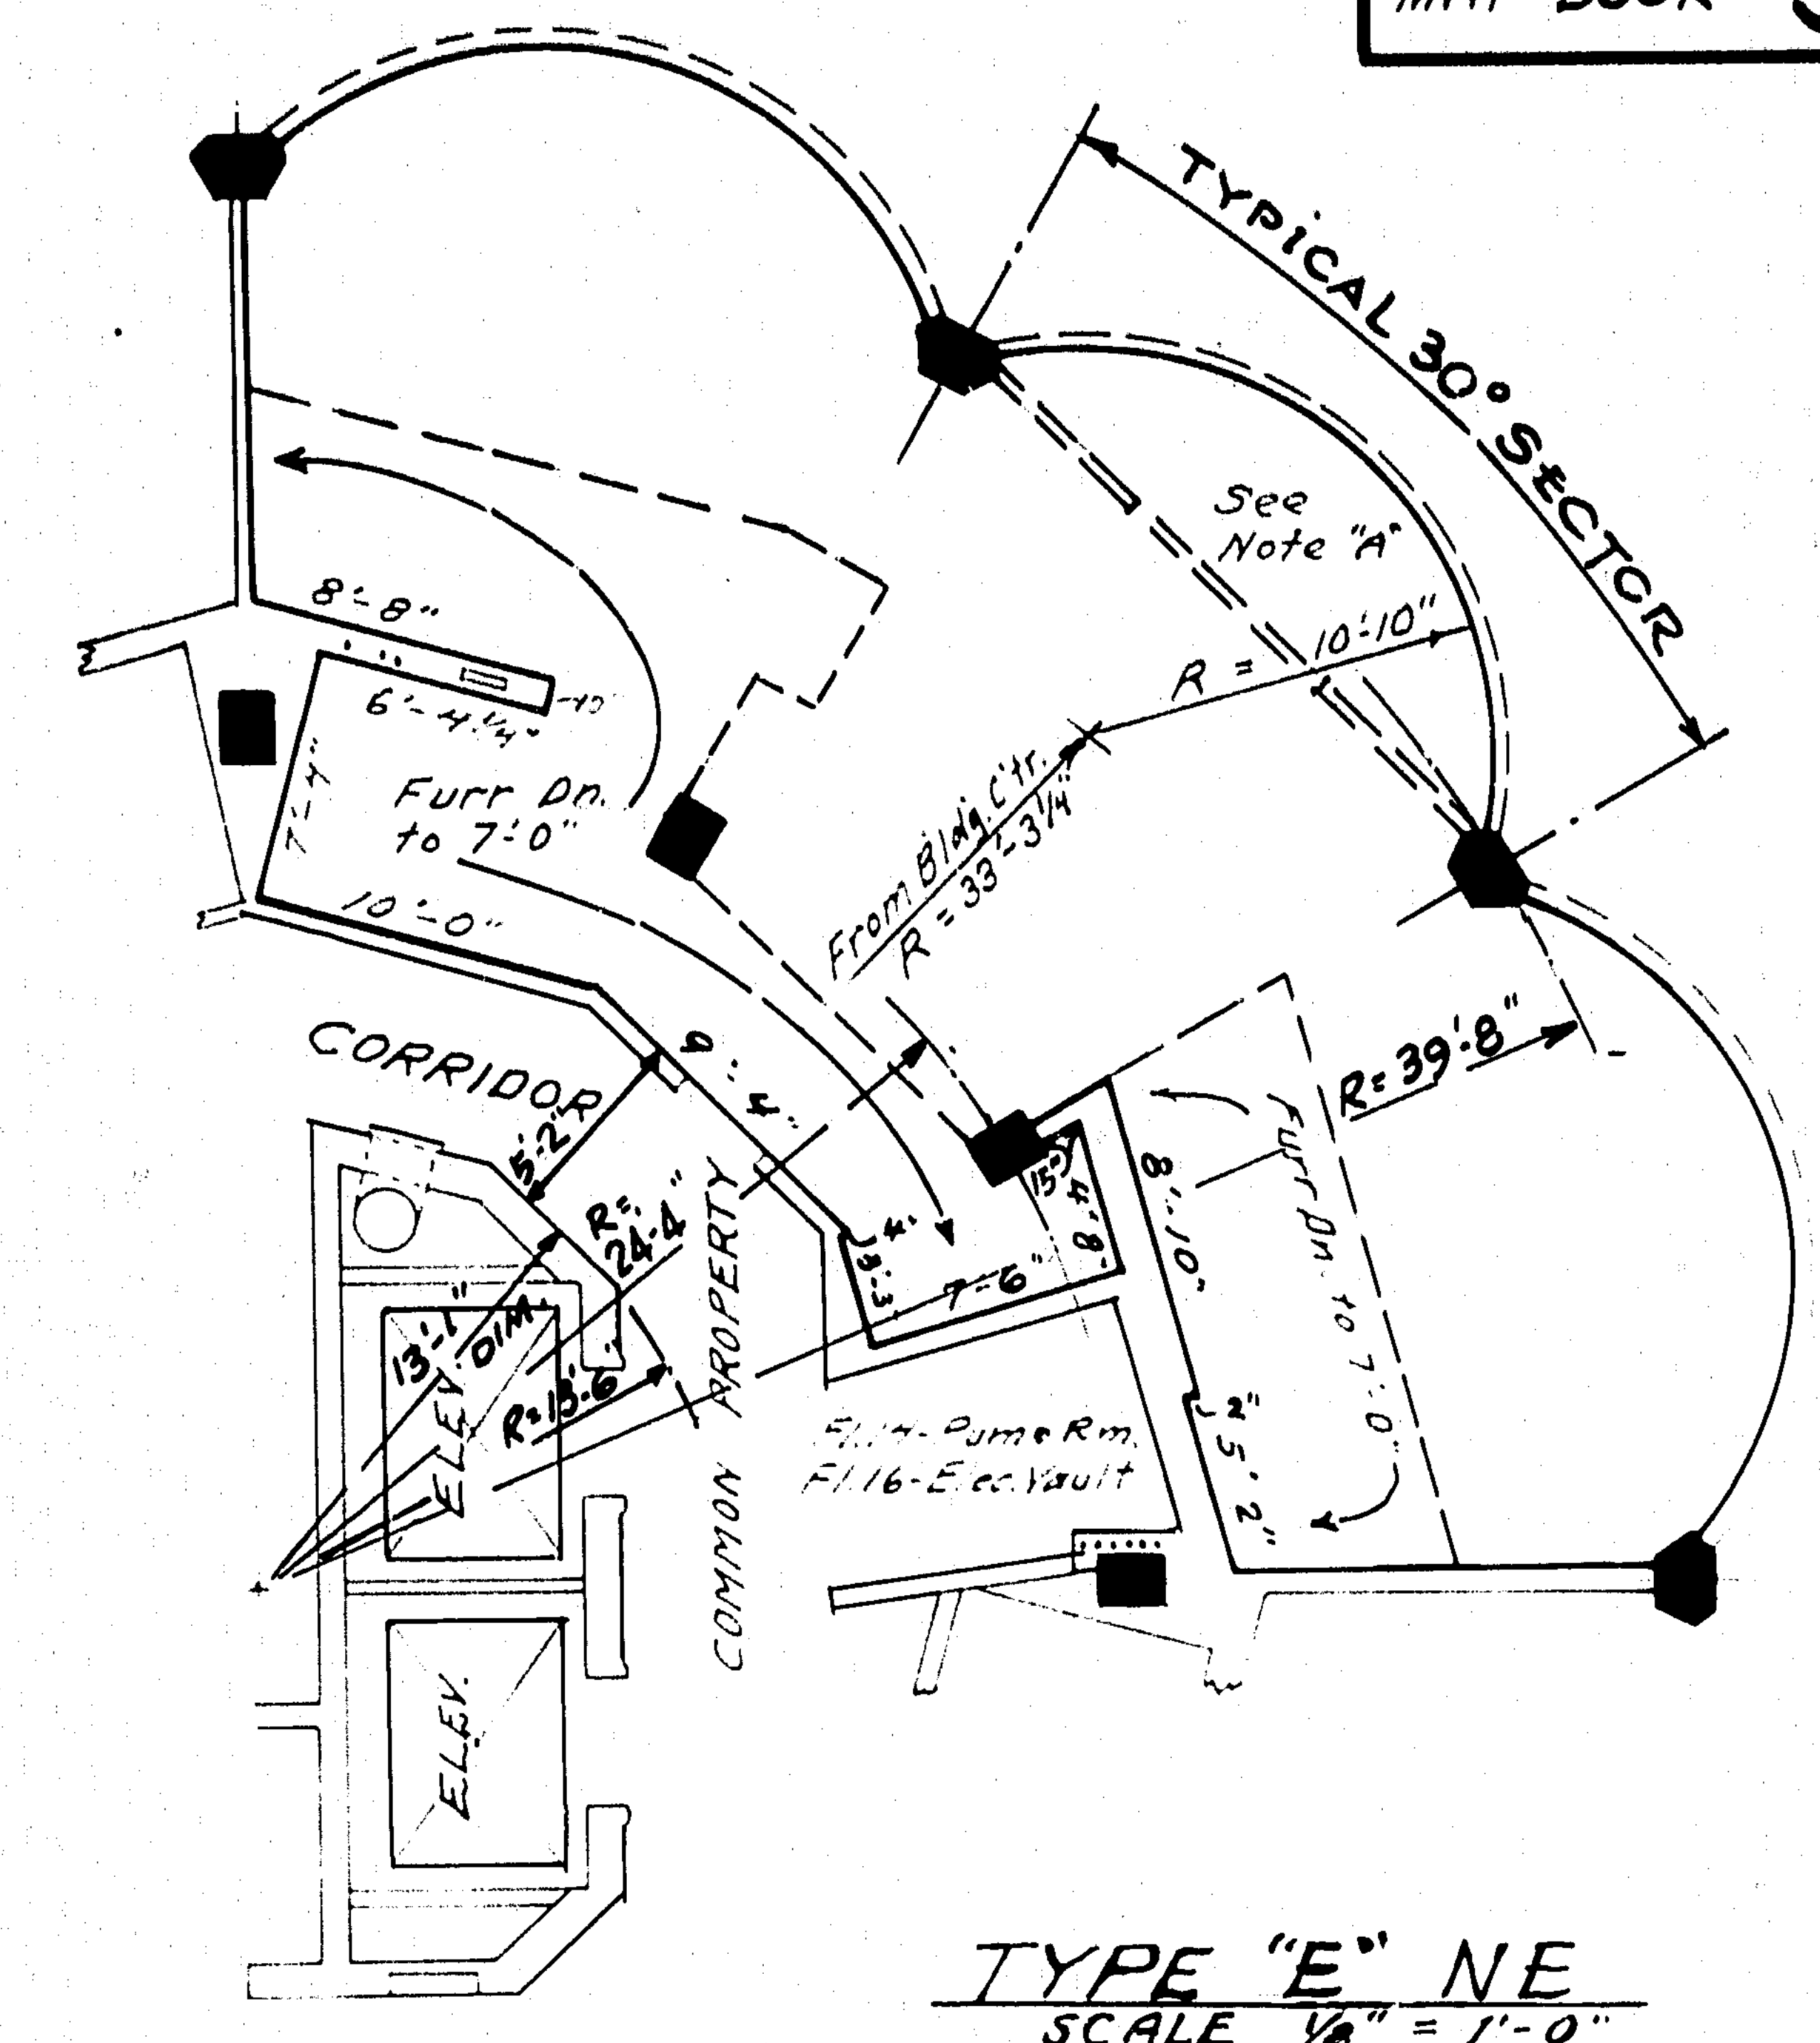

TABULATION							
FLOOR	FIN. FL. ELEV.	UNFIN. CEIL. ELEV.	UNIT NUMBERS OR TITLE				
29	247.99	257.61/259.00	RESTAURANT COMPLEX				
28	239.24	247.24	28 NE	28 SE	28 SW	28 NW	
27	230.49	238.49	27 NE	27 SE	27 SW	27 NW	
26	221.95	229.95	26 NE	26 SE	26 SW	26 NW	
25	213.41	221.41	25 NE	25 SE	25 SW	25 NW	
24	204.87	212.87	24 NE	24 SE	24 SW	24 NW	
23	196.33	204.33	23 NE	23 SE	23 SW	23 NW	
22	187.79	195.79	22 NE	22 SE	22 SW	22 NW	
21	179.25	187.25	21 NE	21 SE	21 SW	21 NW	
20	170.71	178.71	20 NE	20 SE	20 SW	20 NW	
19	162.17	170.17	19 NE	19 SE	19 SW	19 NW	
18	153.63	161.63	18 NE	18 SE	18 SW	18 NW	
17	145.09	153.09	17 NE	17 SE	17 SW	17 NW	
16	136.55	144.55	16 NE	16 SE	16 SW	16 NW	
15	128.01	136.01	15 NE	15 SE	15 SW	15 NW	
14	119.47	127.47	14 NE	14 SE	14 SW	14 NW	
12B	110.93	118.93	12B NE	12B SE	12B SW	12B NW	
12A	102.39	110.39	12A NE	12A SE	12A SW	12A NW	
11	93.85	101.85	11 NE	11 SE	11 SW	11 NW	
10	85.31	93.31	10 NE	10 SE	10 SW	10 NW	
9	76.77	84.77	9 NE	9 SE	9 SW	9 NW	
8	68.23	76.23	8 NE	8 SE	8 SW	8 NW	
7	59.69	67.69	7 NE	7 SE	7 SW	7 NW	
6	51.15	59.15	6 NE	6 SE	6 SW	6 NW	
5	42.61	50.61	5 NE	5 SE	5 SW	5 NW	
4	34.03	42.03	4 NE	4 SE	4 SW	4 NW	
3	25.53	33.53	—	—	—	—	3 NW
2	15.53	—	—	—	2 SW	—	
1	6.74	—	—	—	—	—	

NOTE: CEILING ELEVATIONS GIVEN ARE OVER LIVING AREAS. FOR ELEVATIONS OVER ENTRY WAYS, COAT CLOSETS, KITCHENS, HALLS, LAUNDRIES, BATHROOMS, DRESSING ROOMS, ETC. DEDUCT 1.00 FT.

NOTE: THERE IS NO DESIGNATED 13TH FLOOR.

PECK PLAZA

PREPARED BY
STAPP & UPHAM INC.,
REGISTERED ENGINEERS & SURVEYORS
DAYTONA BEACH, FLORIDA

EXHIBIT "A"