


TAX MAP REVISED
APRIL 1, 2021

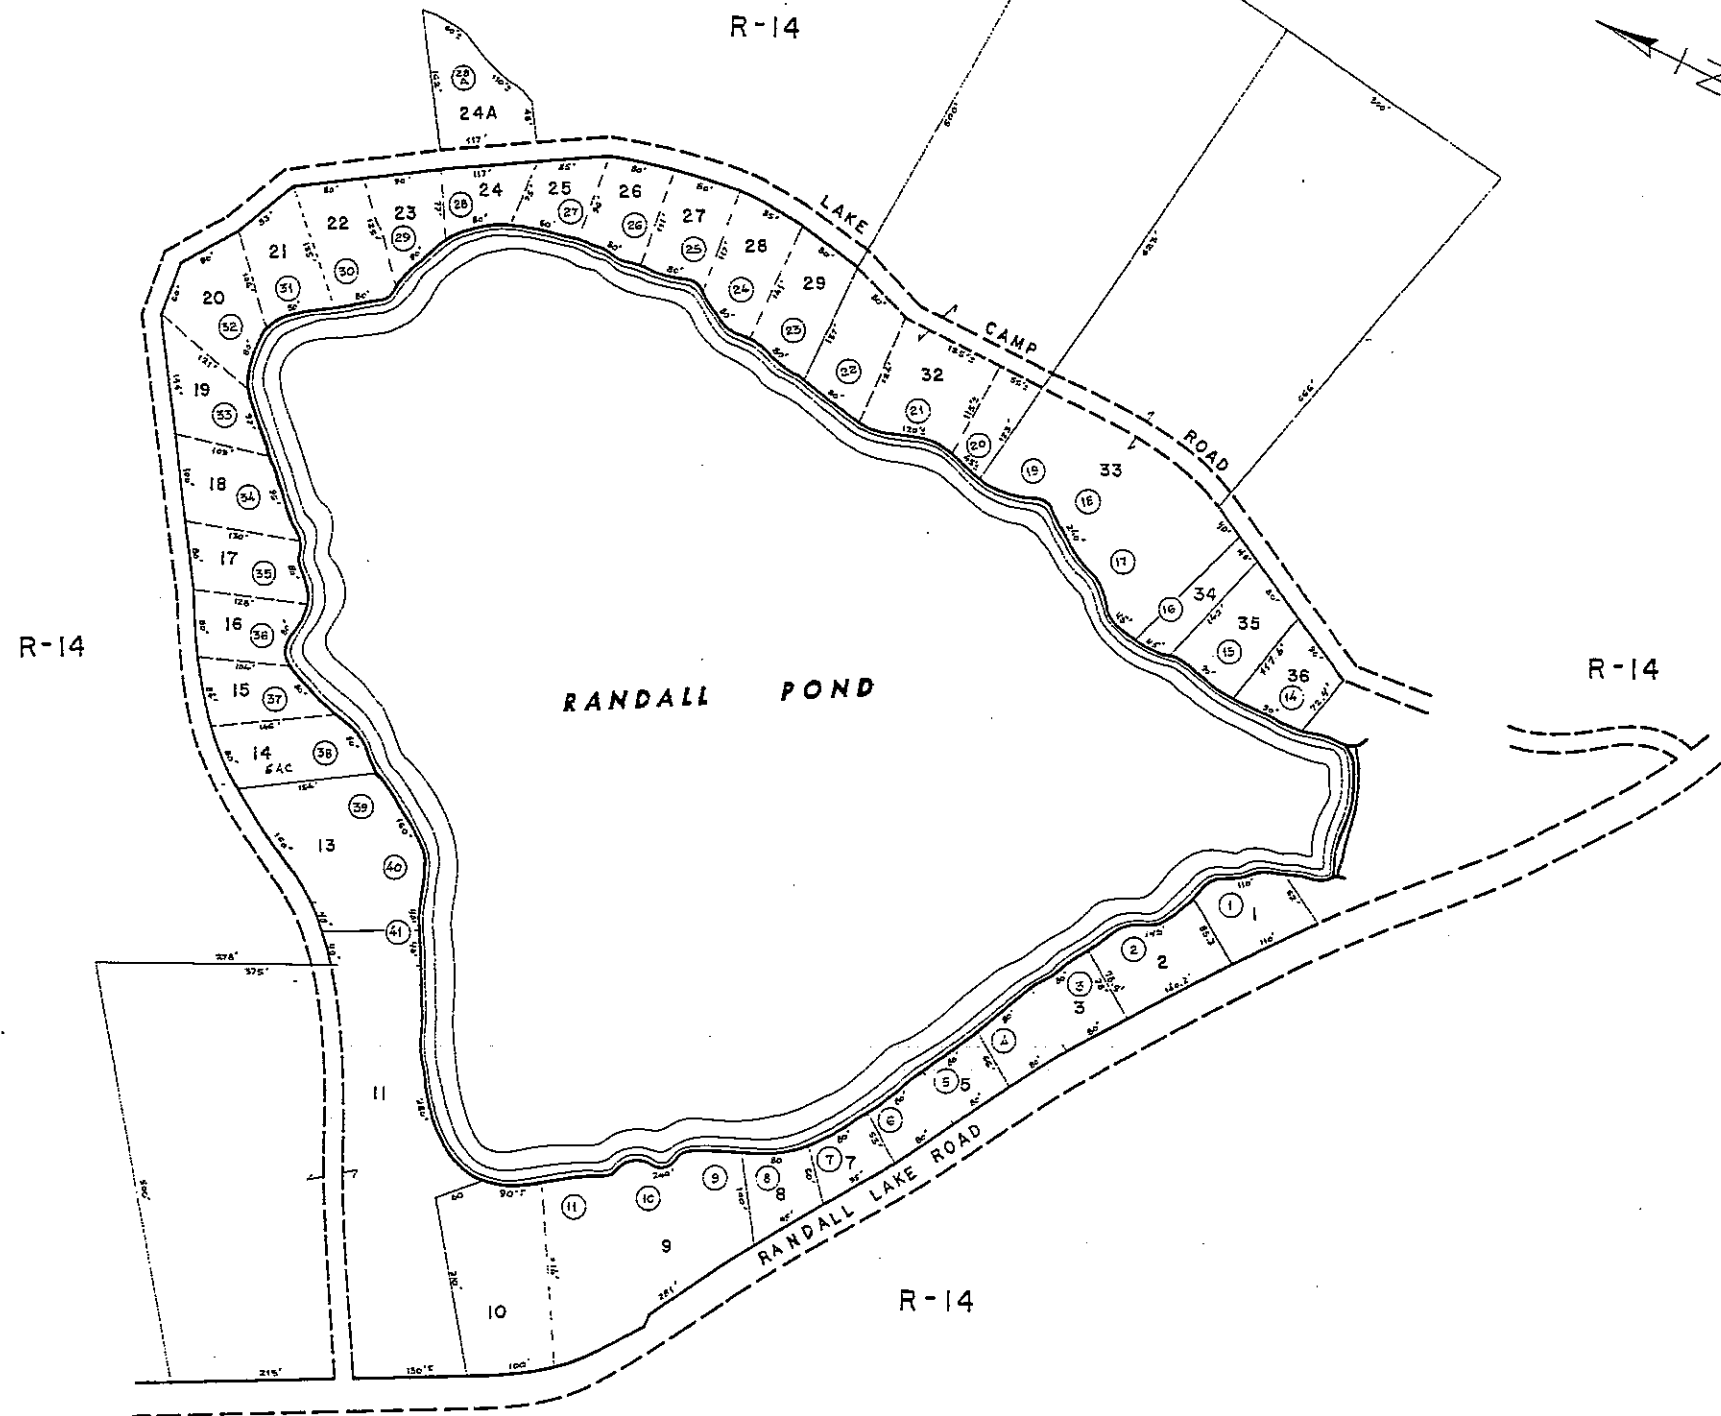

NO PARCELS 30, 31, 6, 12, 4

FOR ASSESSMENT PURPOSES ONLY
NOT FOR PROPERTY CONVEYANCES

JOHN E. O'DONNELL & ASSOCIATES
AUBURN, MAINE
1970

PROPERTY MAP
PARSONSFIELD, MAINE

0 100 200
SCALE IN FEET

U-14

Parsonsfield
02:45 PM

Real Estate

Account List by Map/Lot (U14-001 - U14-100zzzz)

Account	Card	Name	Location	Map/Lot
00468	001	FLANNERY, KAREN	177 RANDALL LAKE RD	U14-001
01168	001	MARBLE, JOHN T	183 RANDALL LAKE RD	U14-002
01231	001	GUILBEAULT, MICHAEL P.	187 RANDALL LAKE RD	U14-003
00046	001	PRIEST, JOHN	193 RANDALL LAKE RD	U14-005
01133	001	MICHAEL A MEEHAN,	RANDALL LAKE RD	U14-007
00715	001	CARNAZZO, PAUL	203 RANDALL LAKE RD	U14-008
00494	001	BOLA, WILLIAM J	211 RANDALL LAKE RD	U14-009
00665	001	HORGAN, ANDREW J	123 LAKE CAMP RD	U14-011
01396	001	HORGAN, ANDREW J	110 LAKE CAMP RD	U14-013
01134	001	MICHAEL A MEEHAN,	66 LAKE CAMP RD	U14-014
00802	001	LEONARD, JOSEPH G., SR.	36 LAKE CAMP RD	U14-032
00523	001	GETEK, EDWARD R	28 LAKE CAMP RD	U14-033
00469	001	FLAVELL, DREW	RANDALL LAKE RD	U14-034
00470	001	FLAVELL, DREW G	16 LAKE CAMP RD	U14-035
00507	001	SWANSON, ERIC W	12 LAKE CAMP RD	U14-036