
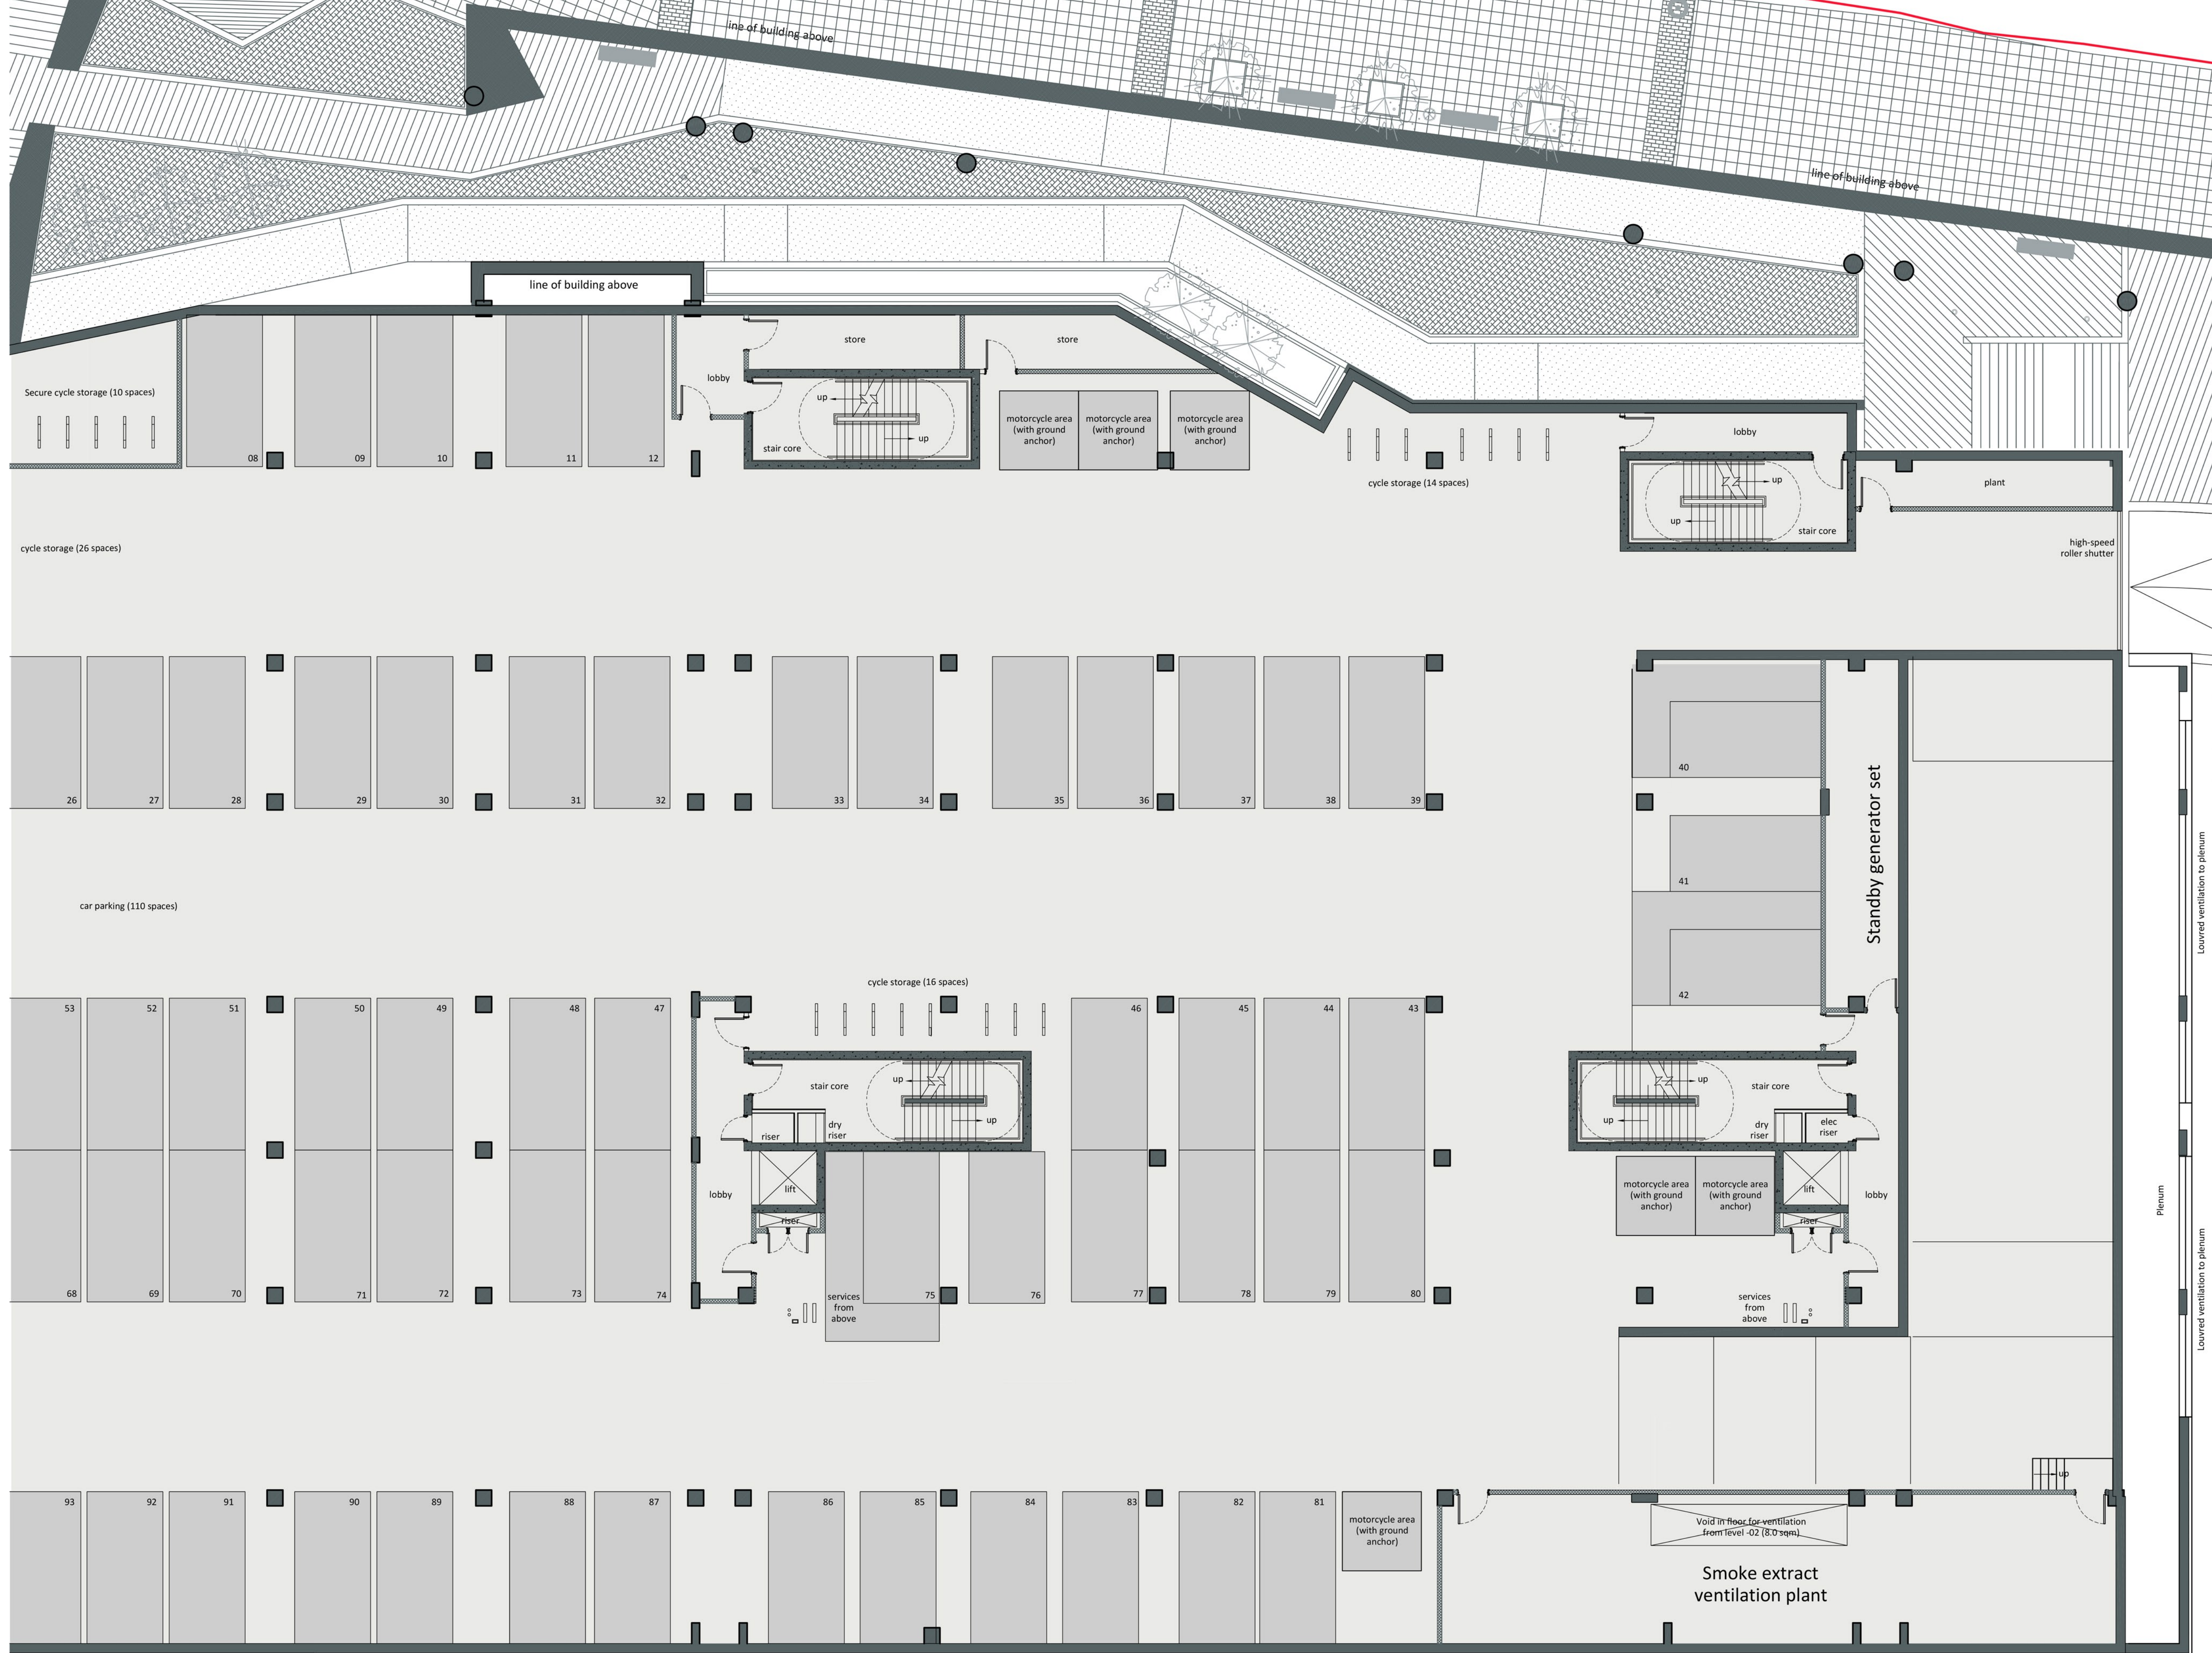


- Notes**
1. Do not scale drawing. If in doubt contact DMS Architecture Ltd.
 2. All dimensions are in millimetres unless noted otherwise.
 3. Not for construction unless otherwise shown.
 4. When appropriate, this drawing to be read in conjunction with project specific Designers Risk Assessments, produced in accordance with requirements of Regulation 13 of the Construction (Design and Management) Regulations 2007.
 5. The design shown on this drawing is the property of DMS Architecture Ltd and is not to be used or the drawing copied, communicated or disclosed, in whole or in part, except in accordance with a contract, licence or agreement in writing with DMS Architecture Ltd.

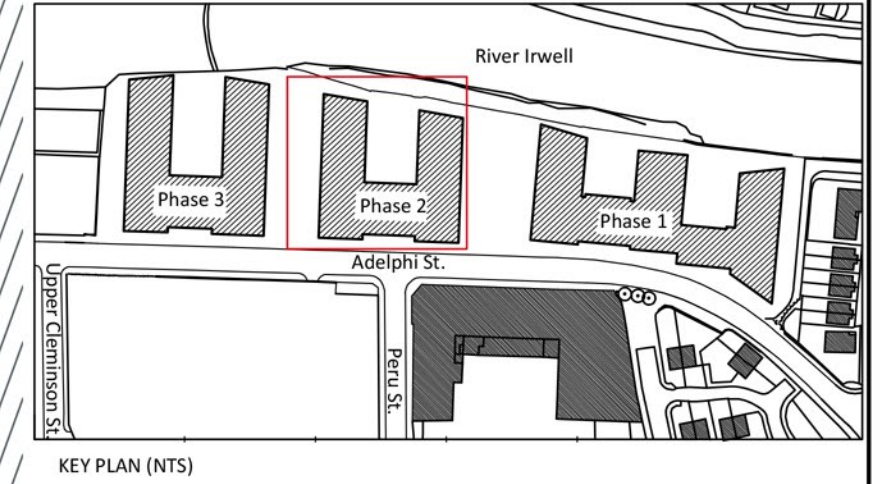

Adelphi Wharf

Communal Areas
 Car Parking Space

REV.	DATE	DESCRIPTION	DRN.	CHK.


 BEAUMONT MORGAN
Developments Ltd
 Marfleet Environmental Industrial Park
 Hedon Road, Hull, East Yorkshire, HU9 5NE


 UNIT 5, COURTYARD 31, PONTEFRAC T ROAD
 WAKEFIELD, WF8 1JU
 Tel: 01924 899749
 E-mail: mail@dmsarchitecture.co.uk www.dmsarchitecture.co.uk

PROJECT
**RESIDENTIAL DEVELOPMENT
 PHASE 2/3
 ADELPHI WHARF
 SALFORD**

TITLE
**MARKETING PLANS PHASE 2
 LEVEL -1**

STAGE INFORMATION

PROJECT No. 1142	DRAWING No. A(21)202	REV. -
SCALE 1:100 @ A1	DATE NOV 2015	
DRAWN MAB	CHECKED DR	

**PHASE 2
LEVEL -1 PLAN 1:100**