


POWER TABLE										
ARRAY				MOUNT			INVERTER			
LOCATION	# OF MODULES	MODULE TYPE	kWp	AZIMUTH	PITCH	TYPE	MODEL	SIZE (kW)	QTY	kW AC
ARRAY 1	9620	395	3799.9	180	25 DEGREES	FIXED-TILT GROUND MOUNT	SUNNY HIGHPOWER PEAK 3 150	150	20	3,000
ARRAY 2	3146	395	1242.67	180	25 DEGREES	FIXED-TILT GROUND MOUNT	SUNNY HIGHPOWER PEAK 3 150	150	7	1,050
ARRAY 3	2080	395	821.6	180	25 DEGREES	FIXED-TILT GROUND MOUNT	SUNNY HIGHPOWER PEAK 3 125	125	5	625
TOTAL	14,846		5,864.17							4,675

**DRAFT
FOR DISCUSSION PURPOSES ONLY**

DATE:	04/08/20
SCALE:	1"=110'
PROJ #:	XXX
DRAWN BY:	JC
REV BY:	XX
REVISION	
NO	COMMENTS

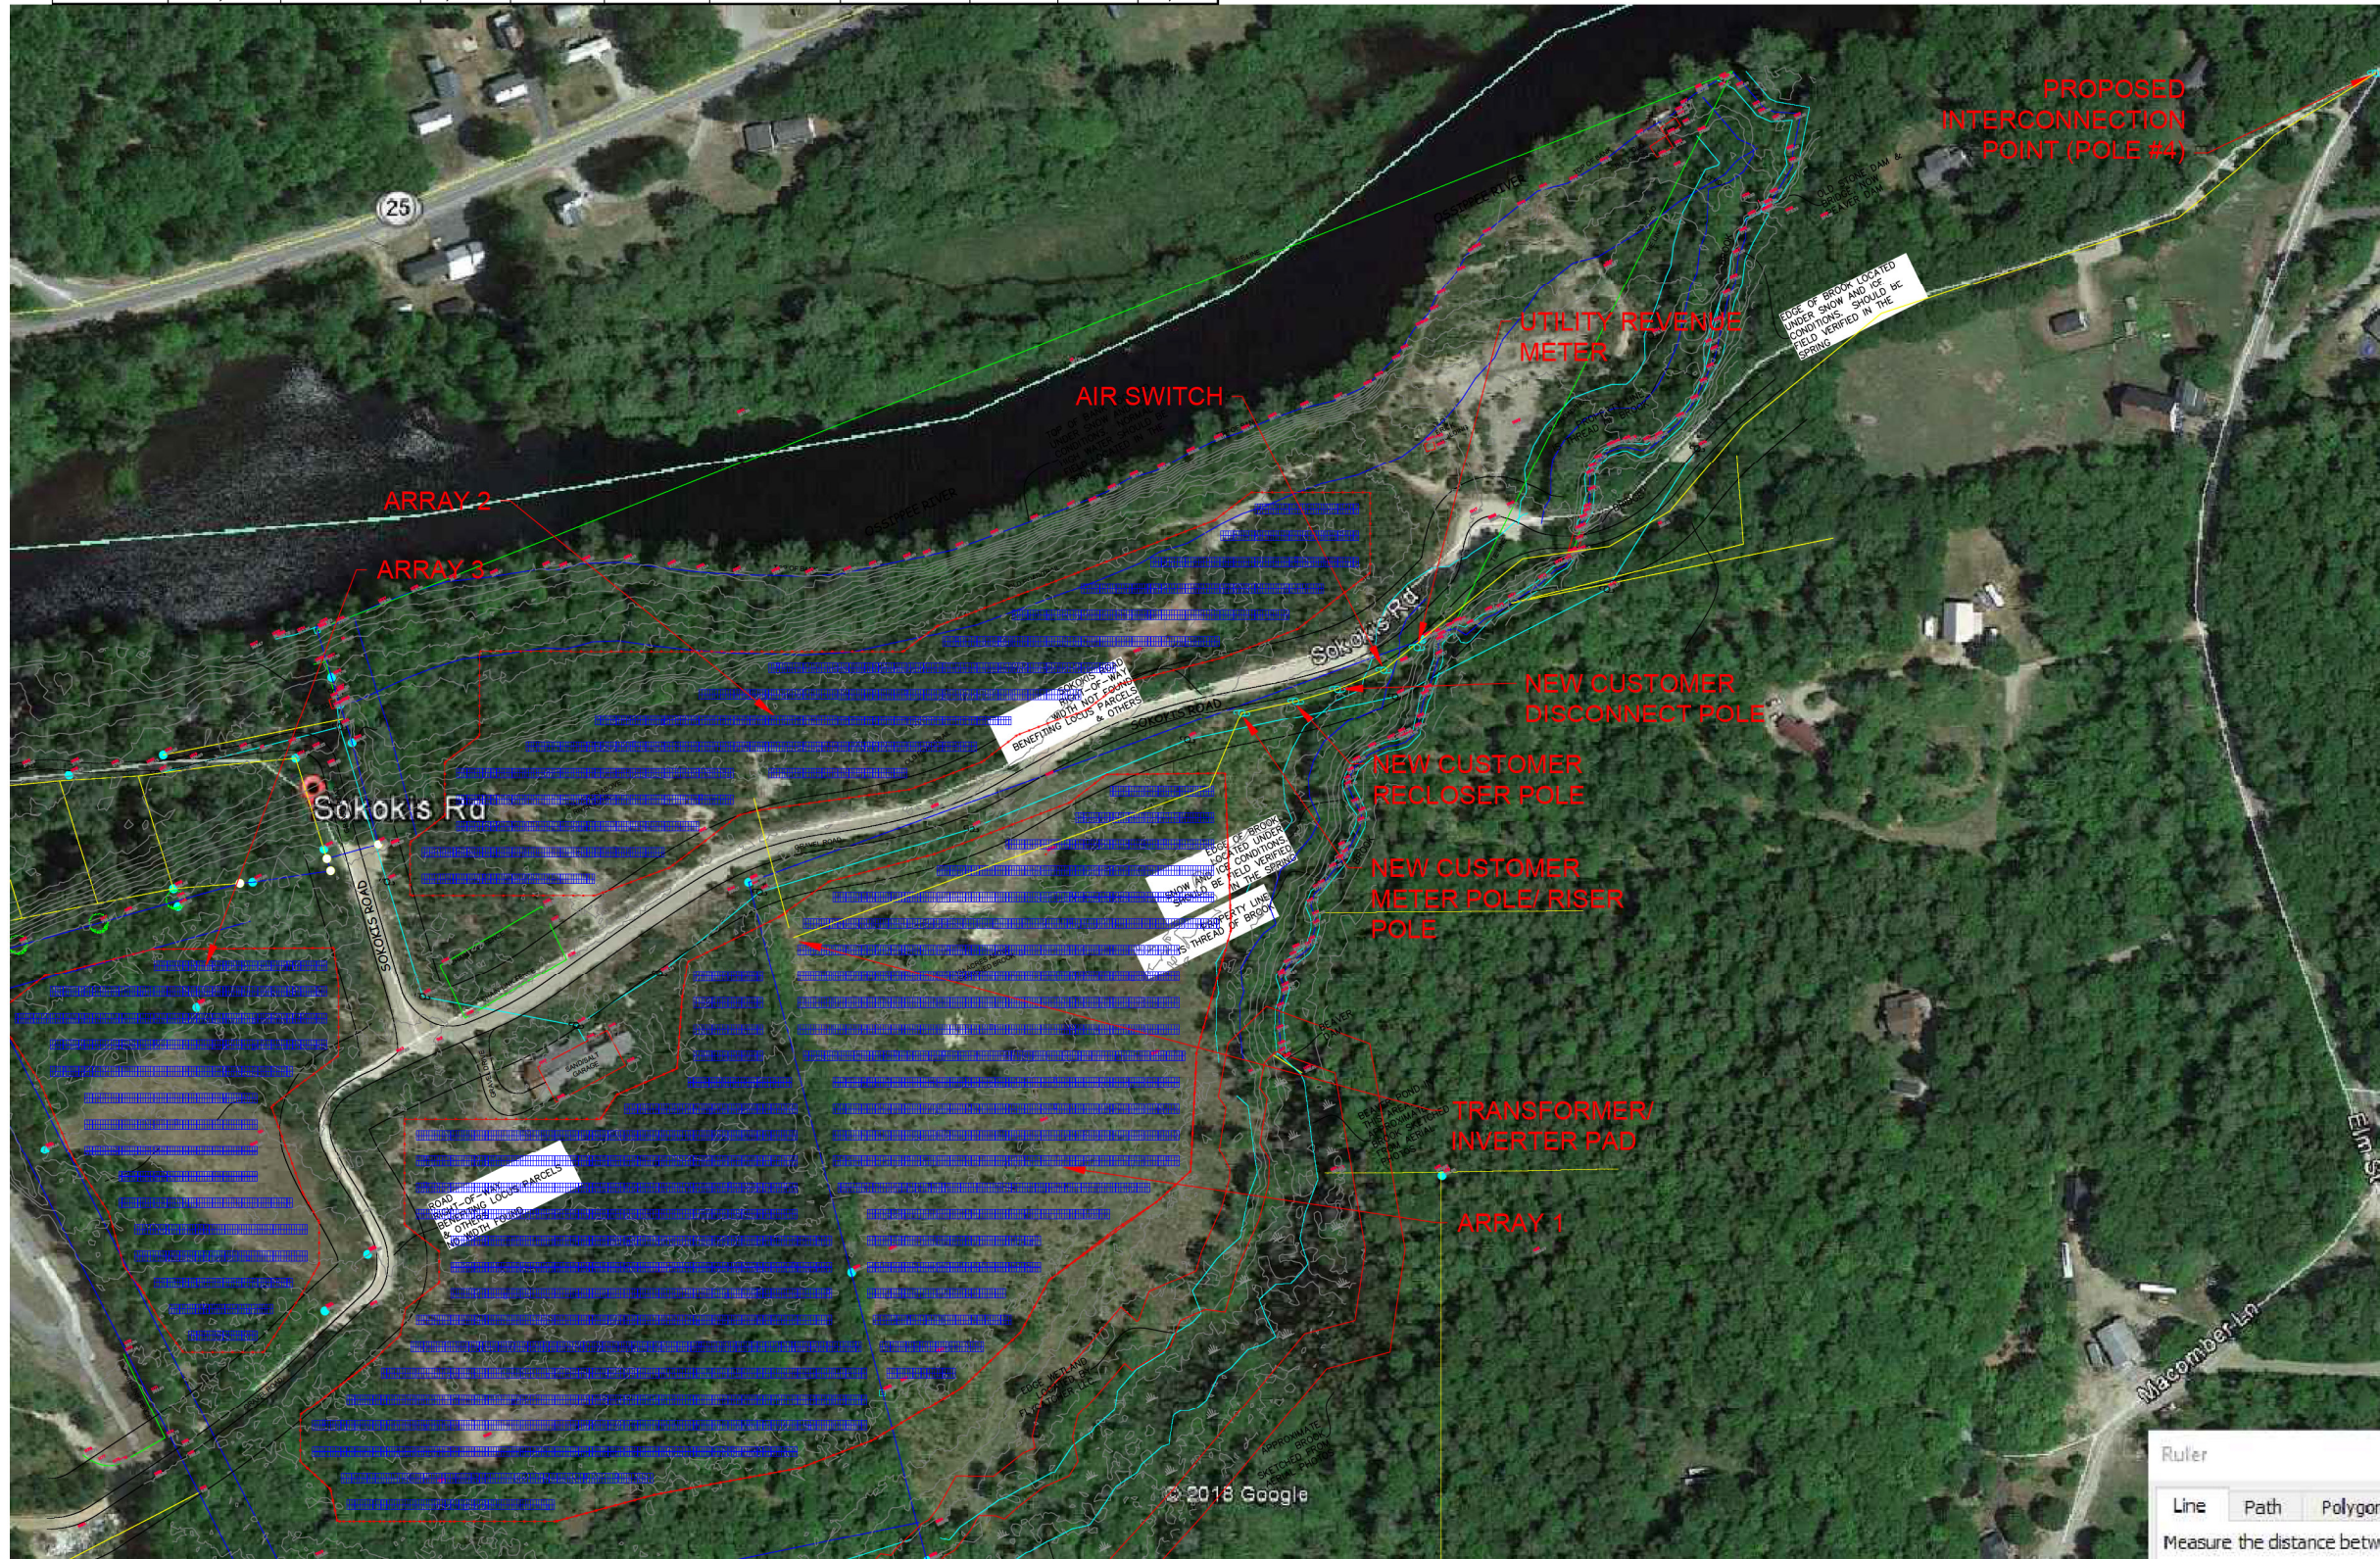

Soltage
RENEWABLE ENERGY PROVIDER

Soltage, LLC
66 York Street, 5th Floor
Jersey City, NJ
07302

Tel: (201) 432 1786
Fax: (201) 432 1010

E-100

