

APPROVED BY: \_\_\_\_\_

DATE: \_\_\_\_\_ DATE APPROVED: \_\_\_\_\_

**STANDARD FEATURES**
**CUSTOMER INFORMATION**


- 18 Ga. Galvanized Steel Fully Welded One-Piece Construction
- 24 Ga. Solid bottom • 20 Ga. Divider • Coated Welds
- 1" Foil Faced Insulation, Taped & Caulked • 1 x 4 Wood Nailer

PROJECT NAME: \_\_\_\_\_

CITY, STATE: \_\_\_\_\_

JOB NUMBER: \_\_\_\_\_

COMPANY: \_\_\_\_\_

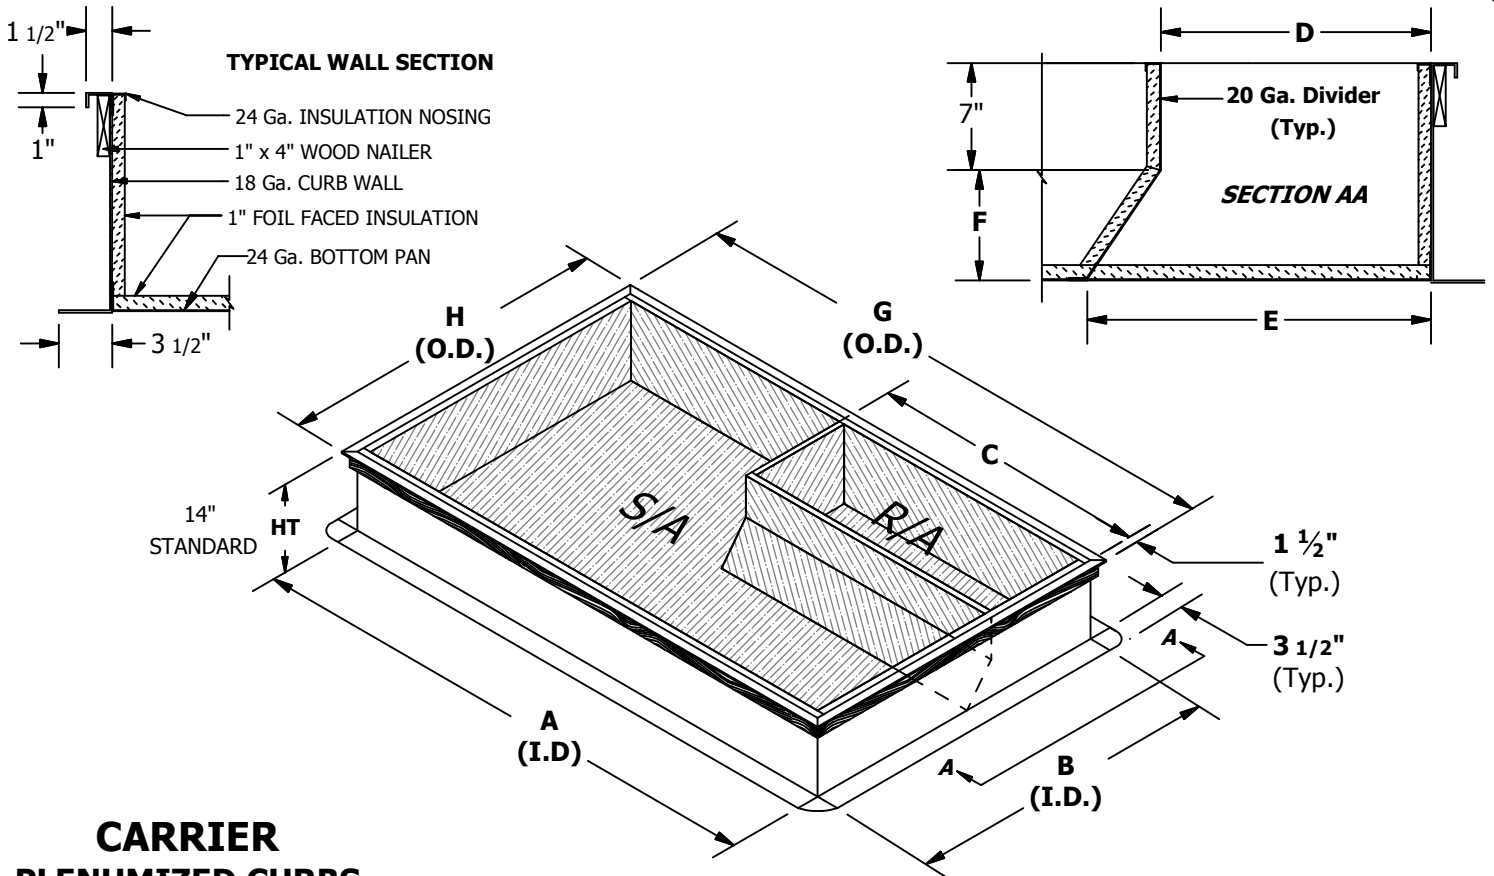

**CARRIER**  
**PLENUMIZED CURBS**  
 100 & 200 Series  
 3, 4, 5, 6, 7.5, 8.5, 10  
 & 12.5(SE) ton Units

| HVAC CURBS |         | Curb I.D. / R/A Opening / S/A Opening / Curb O.D. |     |     |         |         |     |     |     | CARRIER UNIT MODEL NUMBER |  |  |
|------------|---------|---|-----|-----|---------|---------|-----|-----|-----|---------------------------|--|--|
| Qty.       | Model   | Ht  | A   | B   | C       | D       | E   | F   | G   | H                         |  |  |
|            | PLC 114 | 14"   | 67" | 37" | 32"     | 13 1/2" | 20" | 7"  | 70" | 40"                       | 48/50 FC, KC, TC 04, 05, 06, 07<br>48/50 GC, HC 04, 05, 06 |  |
|            | PLC 118 | 18"   |     |     |         |         |     | 11" |     |                           |  |  |
|            | PLC 124 | 24"   |     |     |         |         |     | 17" |     |                           |  |  |
|            | PLC 214 | 14"   | 80" | 50" | 46 1/2" | 15 1/2" | 20" | 7"  | 83" | 53"                       |  | 48/50 TC 08, 09, 12, 14<br>48/50 HC 07, 08, 09, 11, 12 |
|            | PLC 218 | 18"   |     |     |         |         |     | 11" |     |                           |  |  |
|            | PLC 224 | 24"   |     |     |         |         |     | 17" |     |                           |  |  |