


LUKINS BROTHERS WATER COMPANY (LBWC) WATER SYSTEM SERVICE AREA

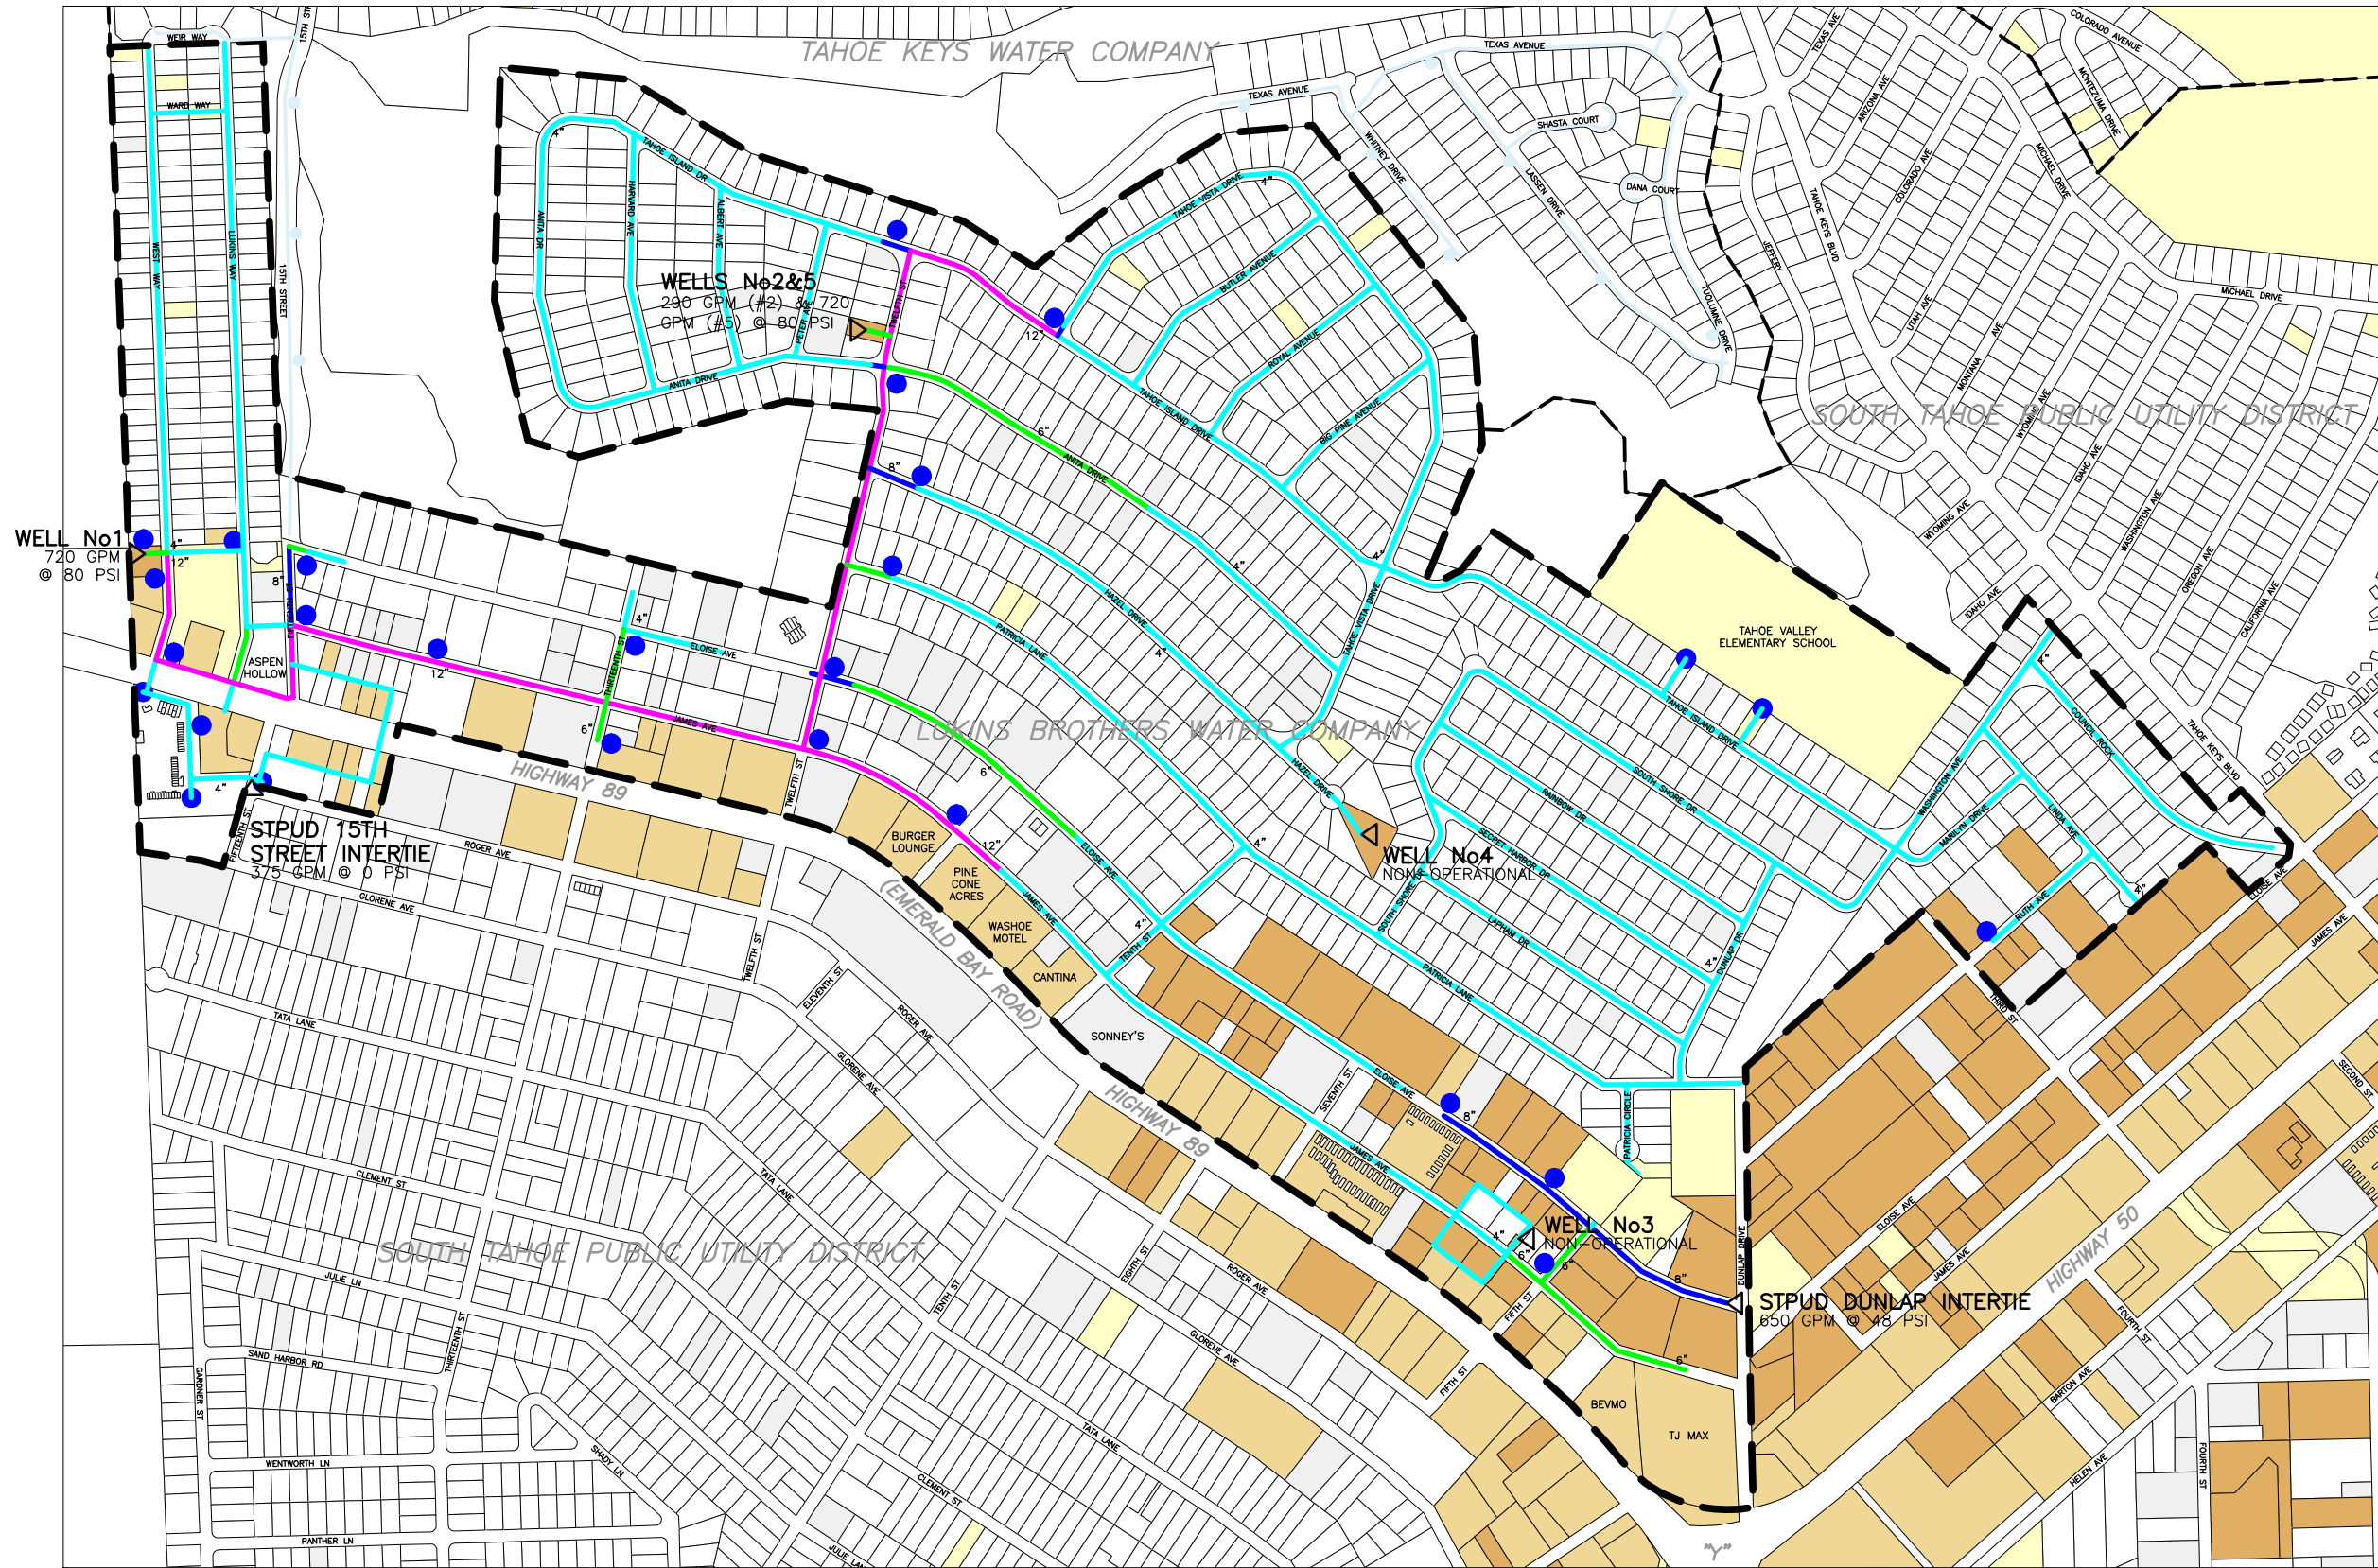

- LEGEND**
- LUKINS WATER SYSTEM
 - 4-INCH WATER LINES —
 - 6-INCH WATER LINES —
 - 8-INCH WATER LINES —
 - 12-INCH WATER LINES —
 - FIRE HYDRANTS ●
 - WELL OR INTERTIE ◁
 - LAND USE CLASSIFICATION
 - SINGLE FAMILY RESIDENTIAL
 - MULTI-FAMILY RESIDENTIAL
 - COMMERCIAL
 - INDUSTRIAL
 - MISCELLANEOUS
 - STPUD-TKPOA WATER SYSTEMS
 - WATER LINES —
 - FIRE HYDRANTS ●
 - PLANIMETRIC DATA
 - PARCEL BOUNDARIES
 - LUKINS BOUNDARY
 - TKPOA BOUNDARY

CALIFORNIA ZONE II PROJECTION, NAD83 DATUM

Water System and Service Area Boundary

DATE: JANUARY 8, 2016

C2ME ENGINEERING
 2744 SANTA CLAUS DRIVE
 SOUTH LAKE TAHOE, CA 96150
 TEL: (530) 577-6447
 FAX: (530) 577-4003
 CHRISTOPHER M. TWOMEY P.E.
 CA. LICENSE #C049817, NV. LICENSE #13925
 C2ME@SBCGLOBAL.NET