


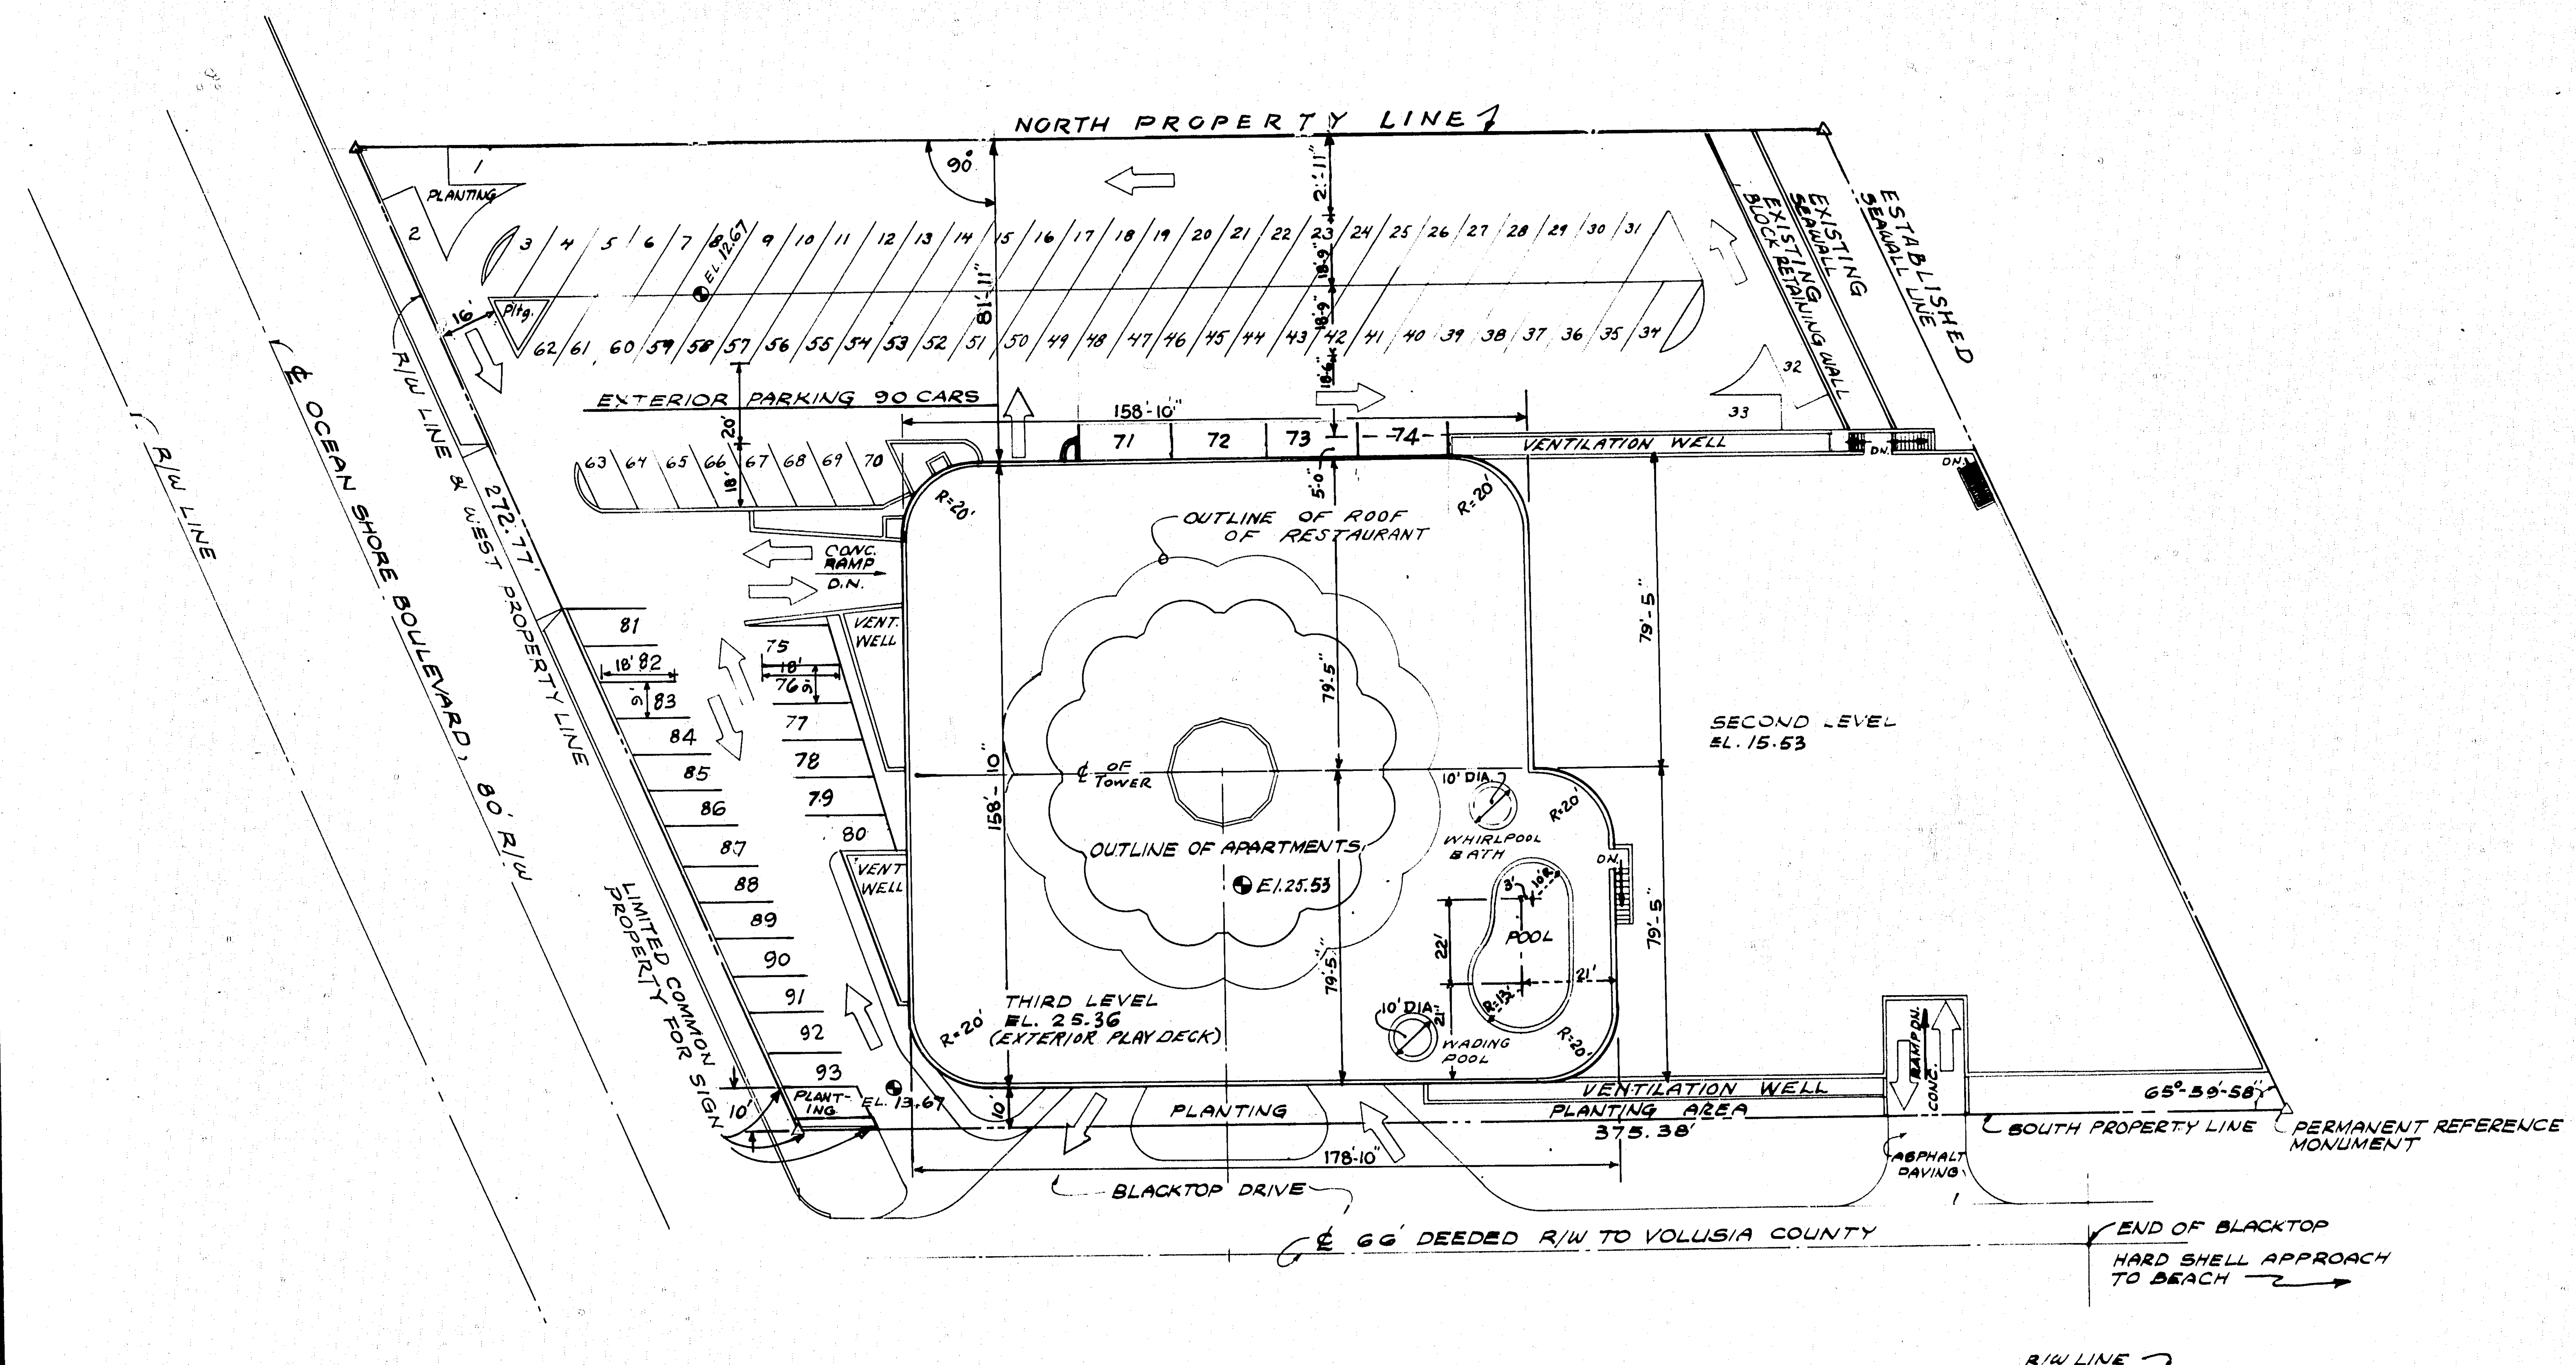

NOTE: EXTERIOR ANGLED PARKING SPACES AS SHOWN
ON THIS PLAN ARE 9'-0" X 18'-0"
93 PARKING SPACES - TOTAL

THIRD LEVEL PLAY DECK & LOT LEVEL PLAN
SCALE 1 INCH = 30 FEET

PECK PLAZA

PREPARED BY
STAPP & LIPHAM INC.,
REGISTERED ENGINEERS & SURVEYORS
DAYTONA BEACH, FLORIDA

EXHIBIT "A"