


GENERAL NOTES:

1. ALL DIMENSIONS ARE IN MILLIMETRES UNLESS NOTED OTHERWISE.
2. DIMENSIONS SHALL NOT BE SCALED FROM THIS DRAWING. ANY DIMS NOT SHOWN SHOULD BE CHECKED ON SITE OR VERIFIED BY PG CARPENTRY LTD
3. DRAWING SHALL BE READ IN CONJUNCTION WITH ALL RELEVANT ENGINEERS DRAWINGS (LATEST REVISIONS)

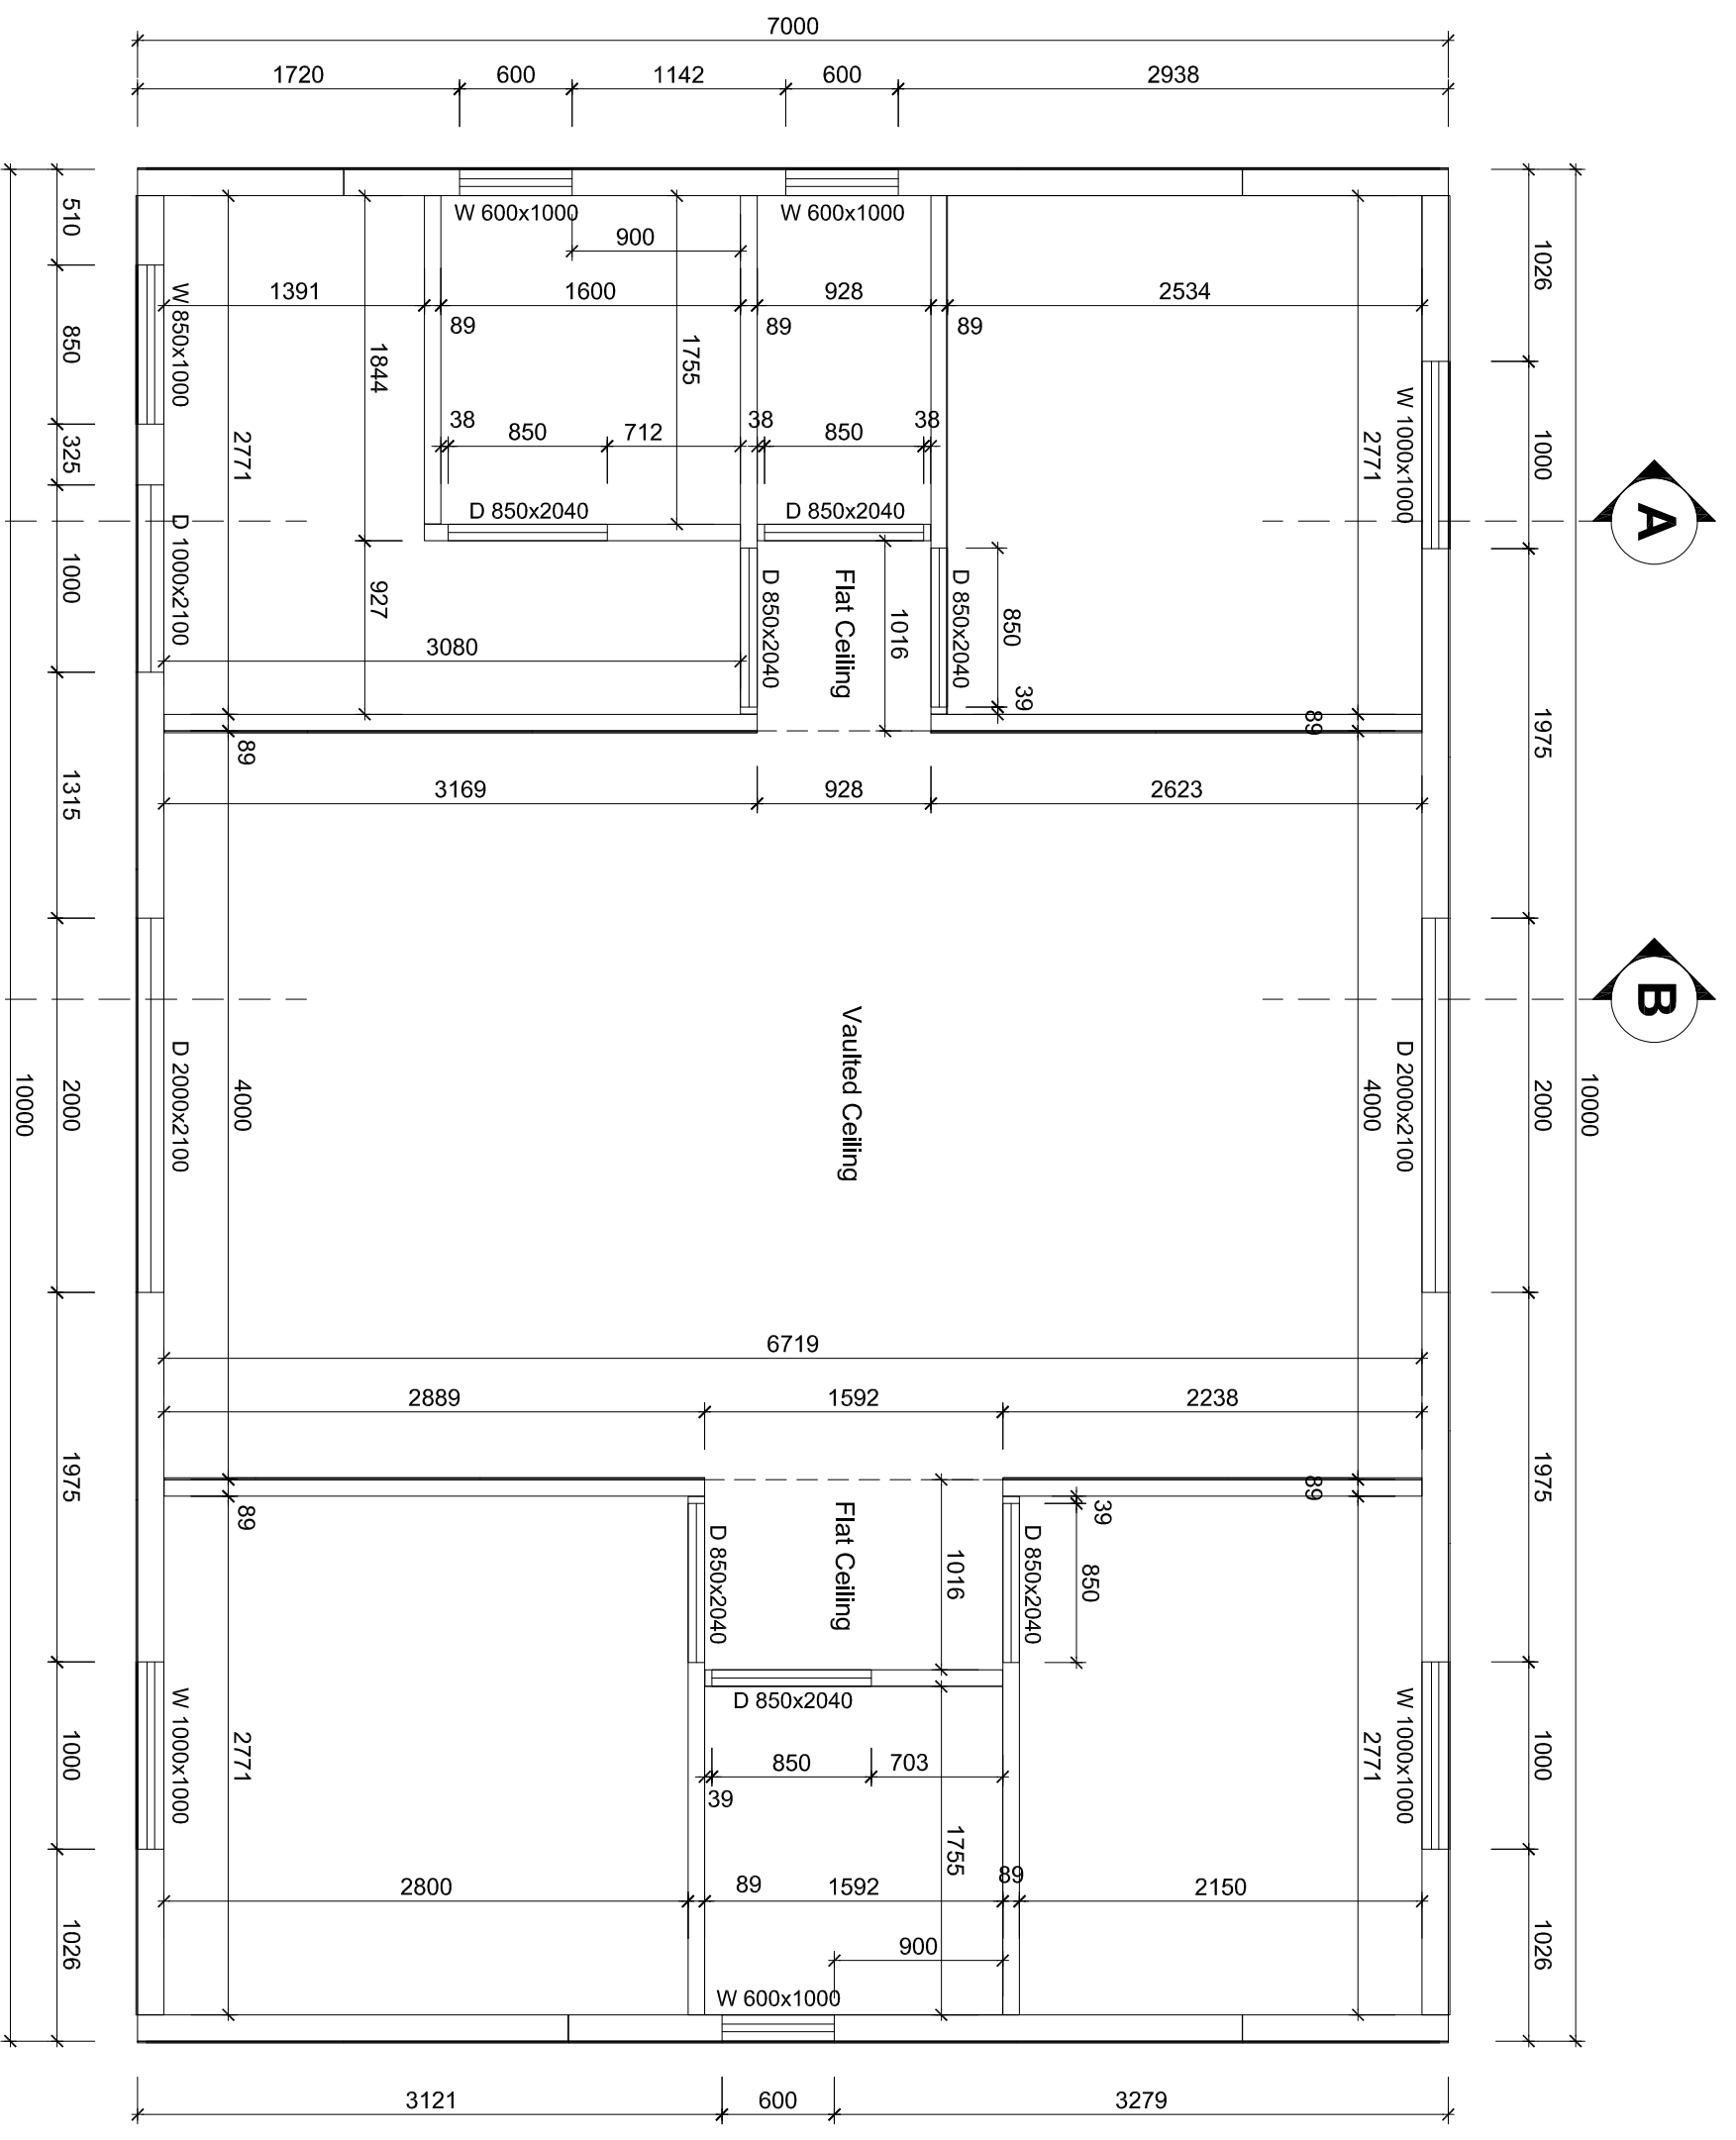

GF Setting Out Plan
Scale NTS