

 
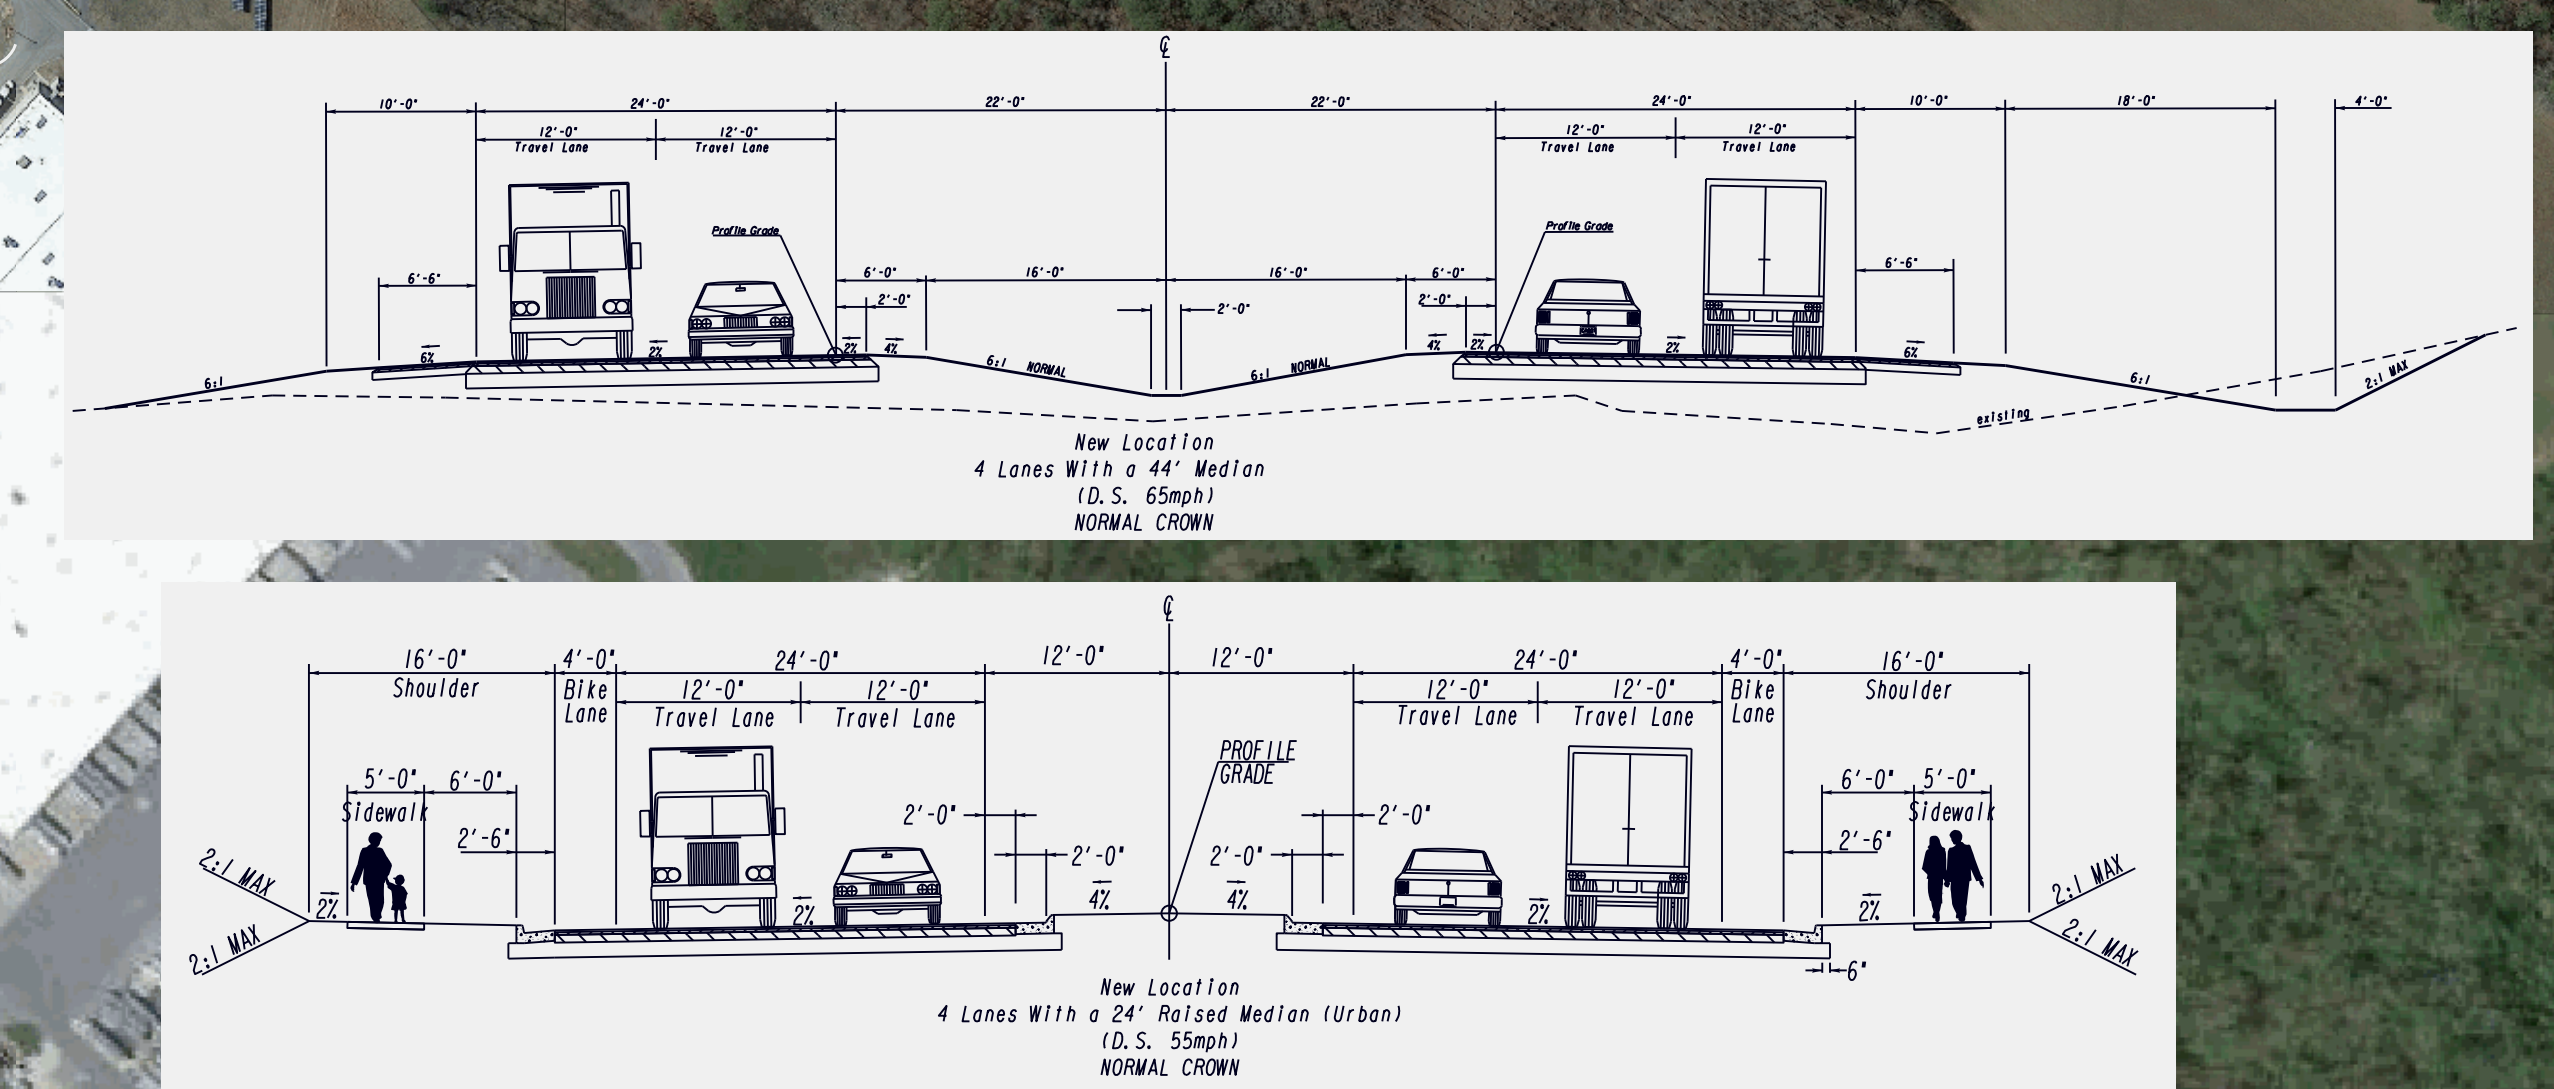


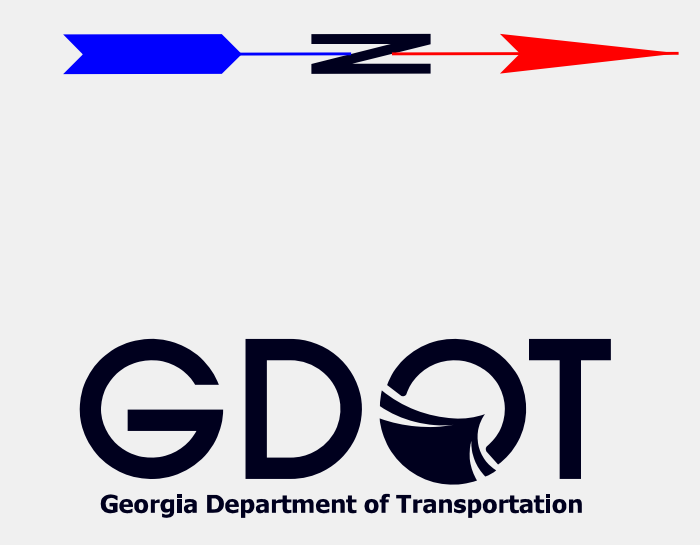

LEGEND

- | | | |
|----------------------|---|---------------------------------|
| PAVED SHOULDER | CONSTRUCTION LIMITS | EXISTING OVERHEAD ELECTRICAL |
| EDGE OF PAVEMENT | PROPOSED RIGHT OF WAY | EXISTING UNDERGROUND ELECTRICAL |
| PROPOSED CENTER LINE | PROPOSED RIGHT OF WAY AND LIMIT OF ACCESS | EXISTING GAS |
| PROPOSED ROADWAY | EXISTING PROPERTY LINE | EXISTING WATER |
| GRASSED MEDIAN | ENVIRONMENTALLY SENSITIVE AREA | EXISTING SANITARY SEWER |
| CONCRETE MEDIAN | OBLITERATE PAVEMENT | |
| PROPOSED BRIDGE | PROPOSED DISPLACEMENT | |
| PROPOSED SIDEWALK | | |

PUBLIC INFORMATION OPEN HOUSE
ROME-CARTERSVILLE
DEVELOPMENT CORRIDOR
ALTERNATIVE 2B
PI NO 0013238
BARTOW COUNTY
FEBRUARY 26, 2019

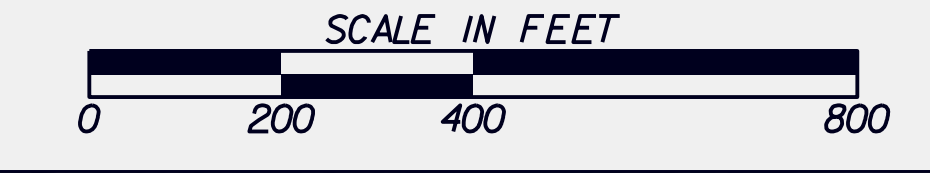

END PROJECT
PI NO. 0013238
STA. 449+28.61
TIE TO PROJECT
PI NO. 0015145
STA. 356+98.50
(BY OTHERS)